
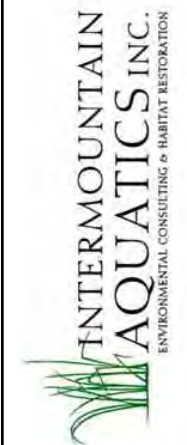
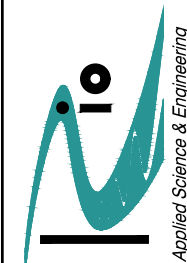


**PROPOSED GRADING PLAN**

 

**Big Springs Enhancement Project**  
 Prefinal (80% Design) Drawings  
 for the Lemhi Regional Land Trust  
 Big Springs Creek, Lemhi County, Idaho  
 Project: 014-101-001-01


DRAFT-  
 NOT FOR  
 CONSTRUCTION

Date: 06/10/17  
 Designed: JIF  
 Drawn: JIF  
 Checked: JY/KS/BPA  
 Approved: LRLT

Drawing Name  
**GRADING  
 PLAN - 1**



Drawing No.  
**18**

Sheet 18 of 44

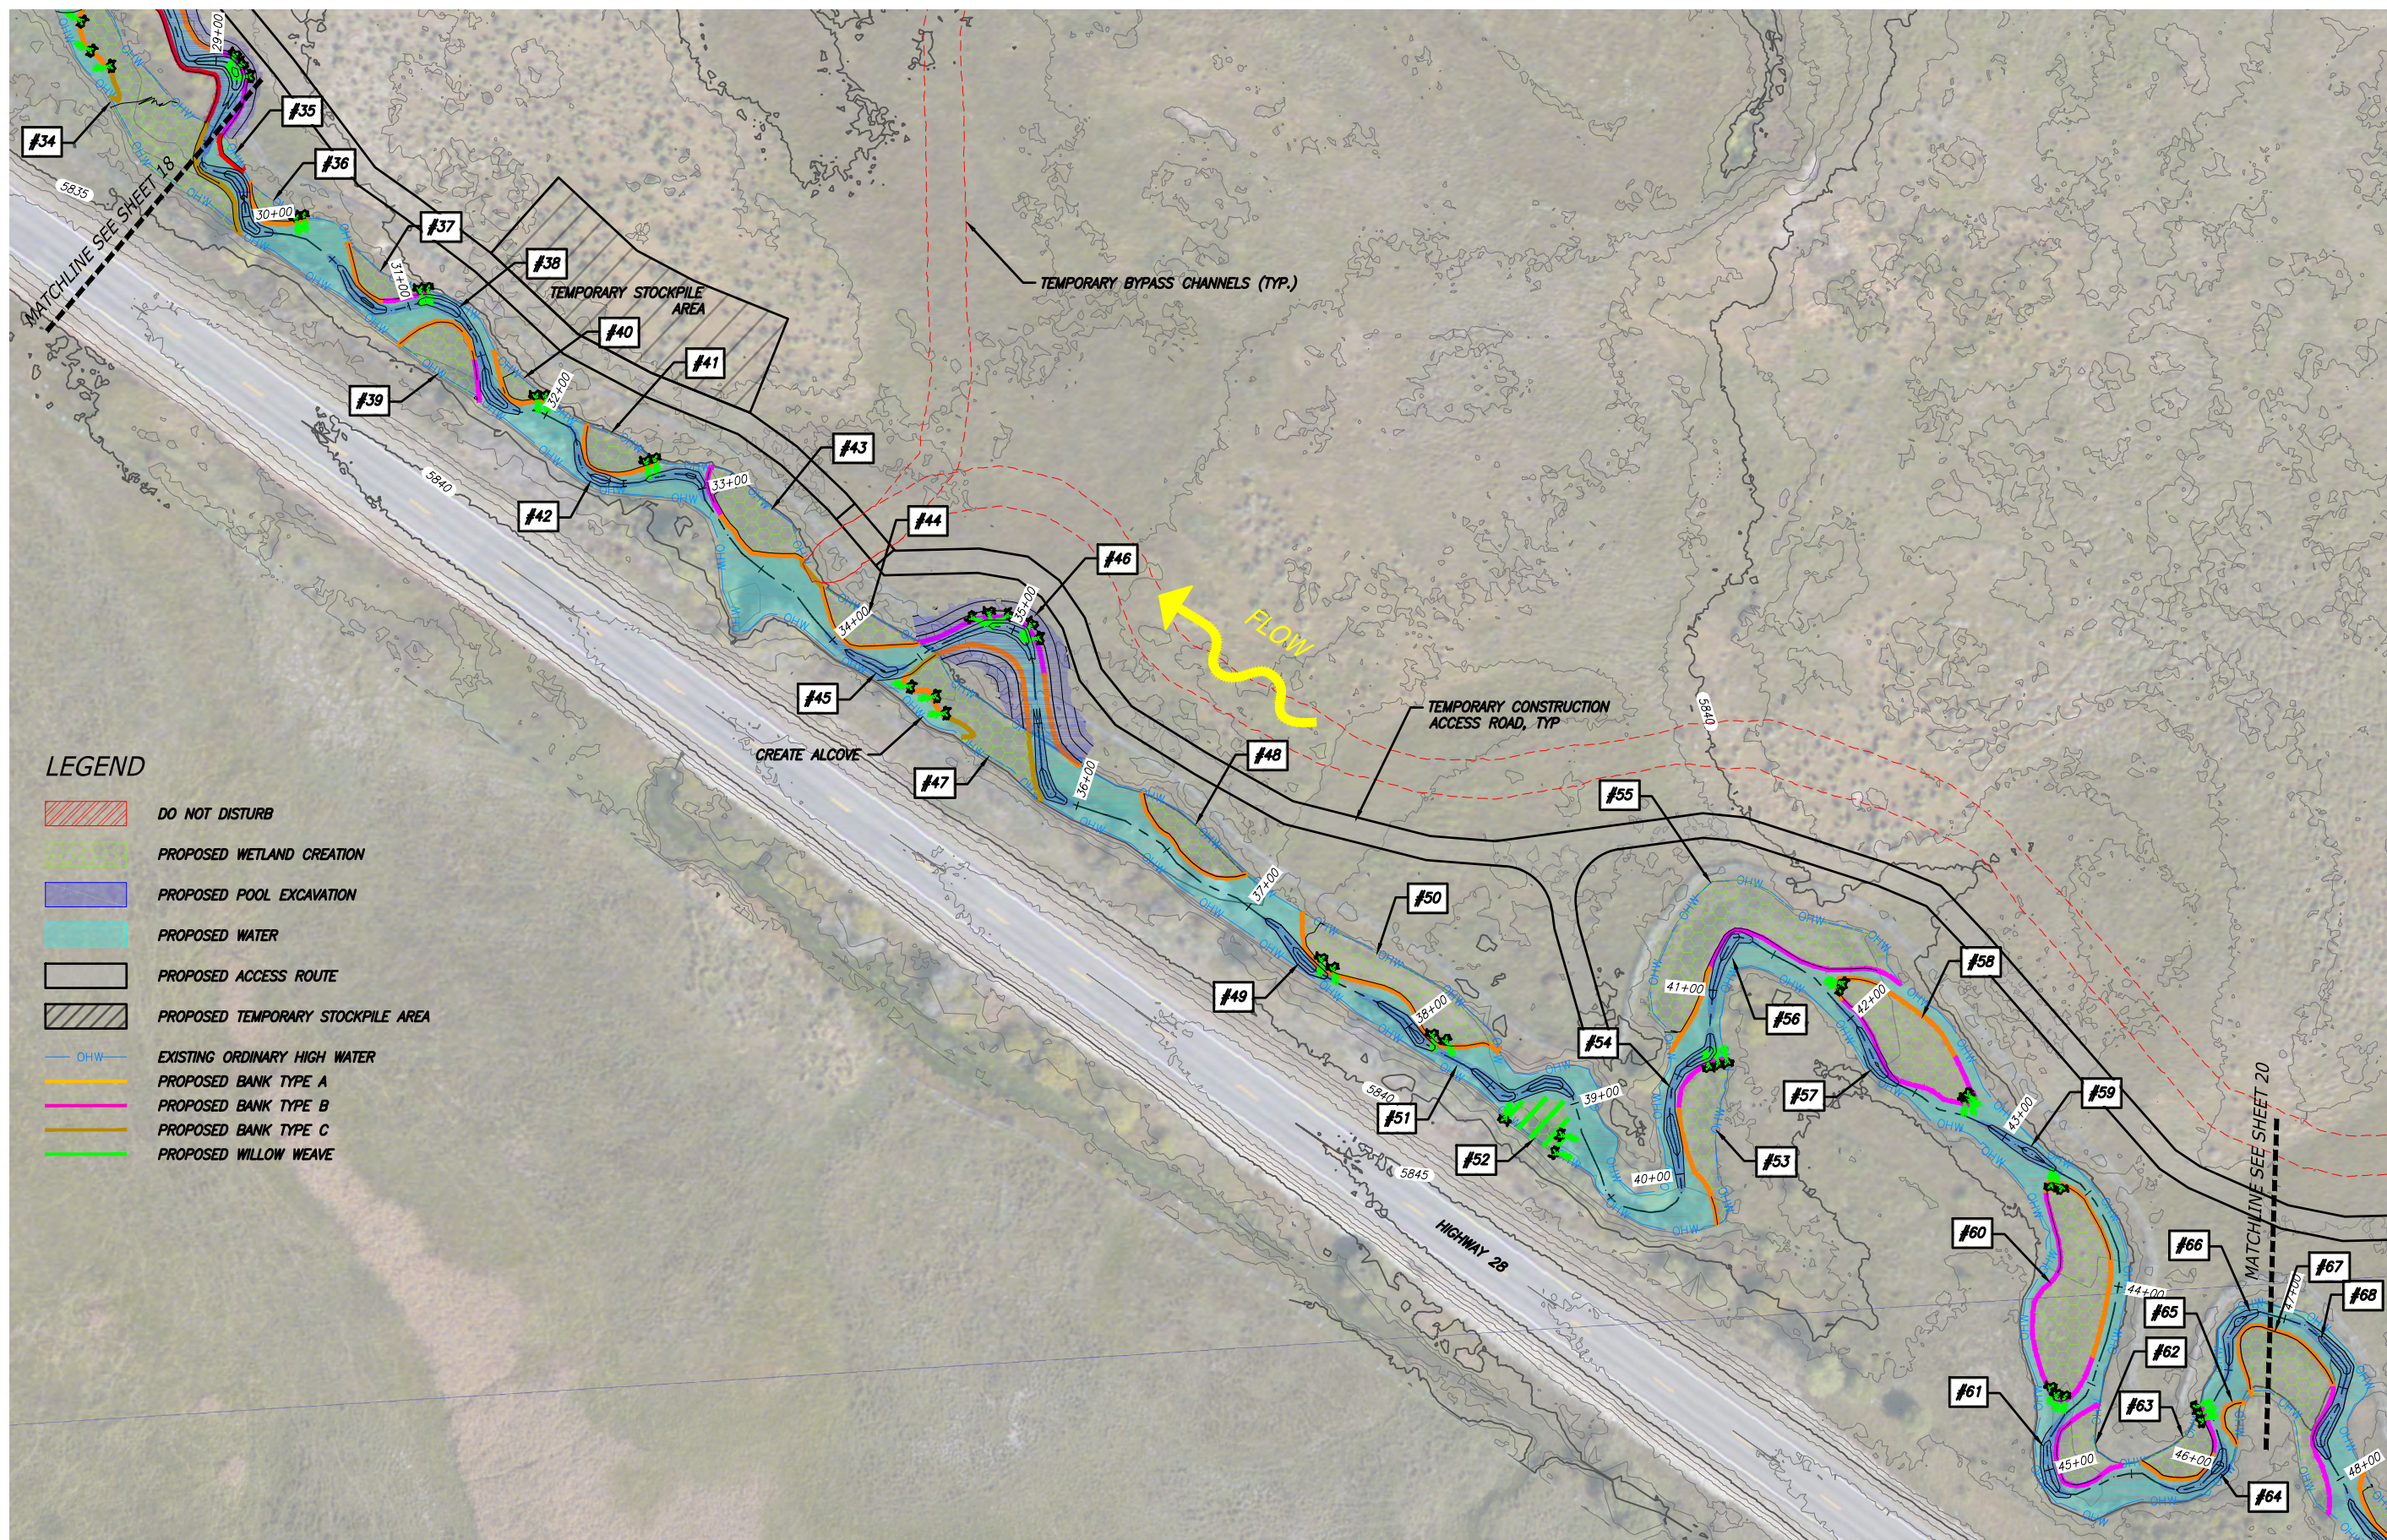

- LEGEND**
- DO NOT DISTURB
  - PROPOSED WETLAND CREATION
  - PROPOSED POOL EXCAVATION
  - PROPOSED WATER
  - PROPOSED ACCESS ROUTE
  - PROPOSED TEMPORARY STOCKPILE AREA
  - EXISTING ORDINARY HIGH WATER
  - PROPOSED BANK TYPE A
  - PROPOSED BANK TYPE B
  - PROPOSED BANK TYPE C
  - PROPOSED WILLOW WEAVE

**PROPOSED GRADING PLAN**

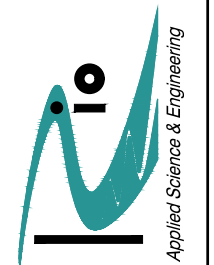 

**Big Springs Enhancement Project**  
 Prefinal (80% Design) Drawings  
 for the Lemhi Regional Land Trust  
 Big Springs Creek, Lemhi County, Idaho  
 Project: 014-101-001-01


DRAFT-  
 NOT FOR  
 CONSTRUCTION

Date: 06/10/17  
 Designed: JIF  
 Drawn: JIF  
 Checked: JY, KS, BPA  
 Approved: LRLT

Drawing Name  
**GRADING PLAN - 2**

Drawing No.  
**19**



Sheet 19 of 44

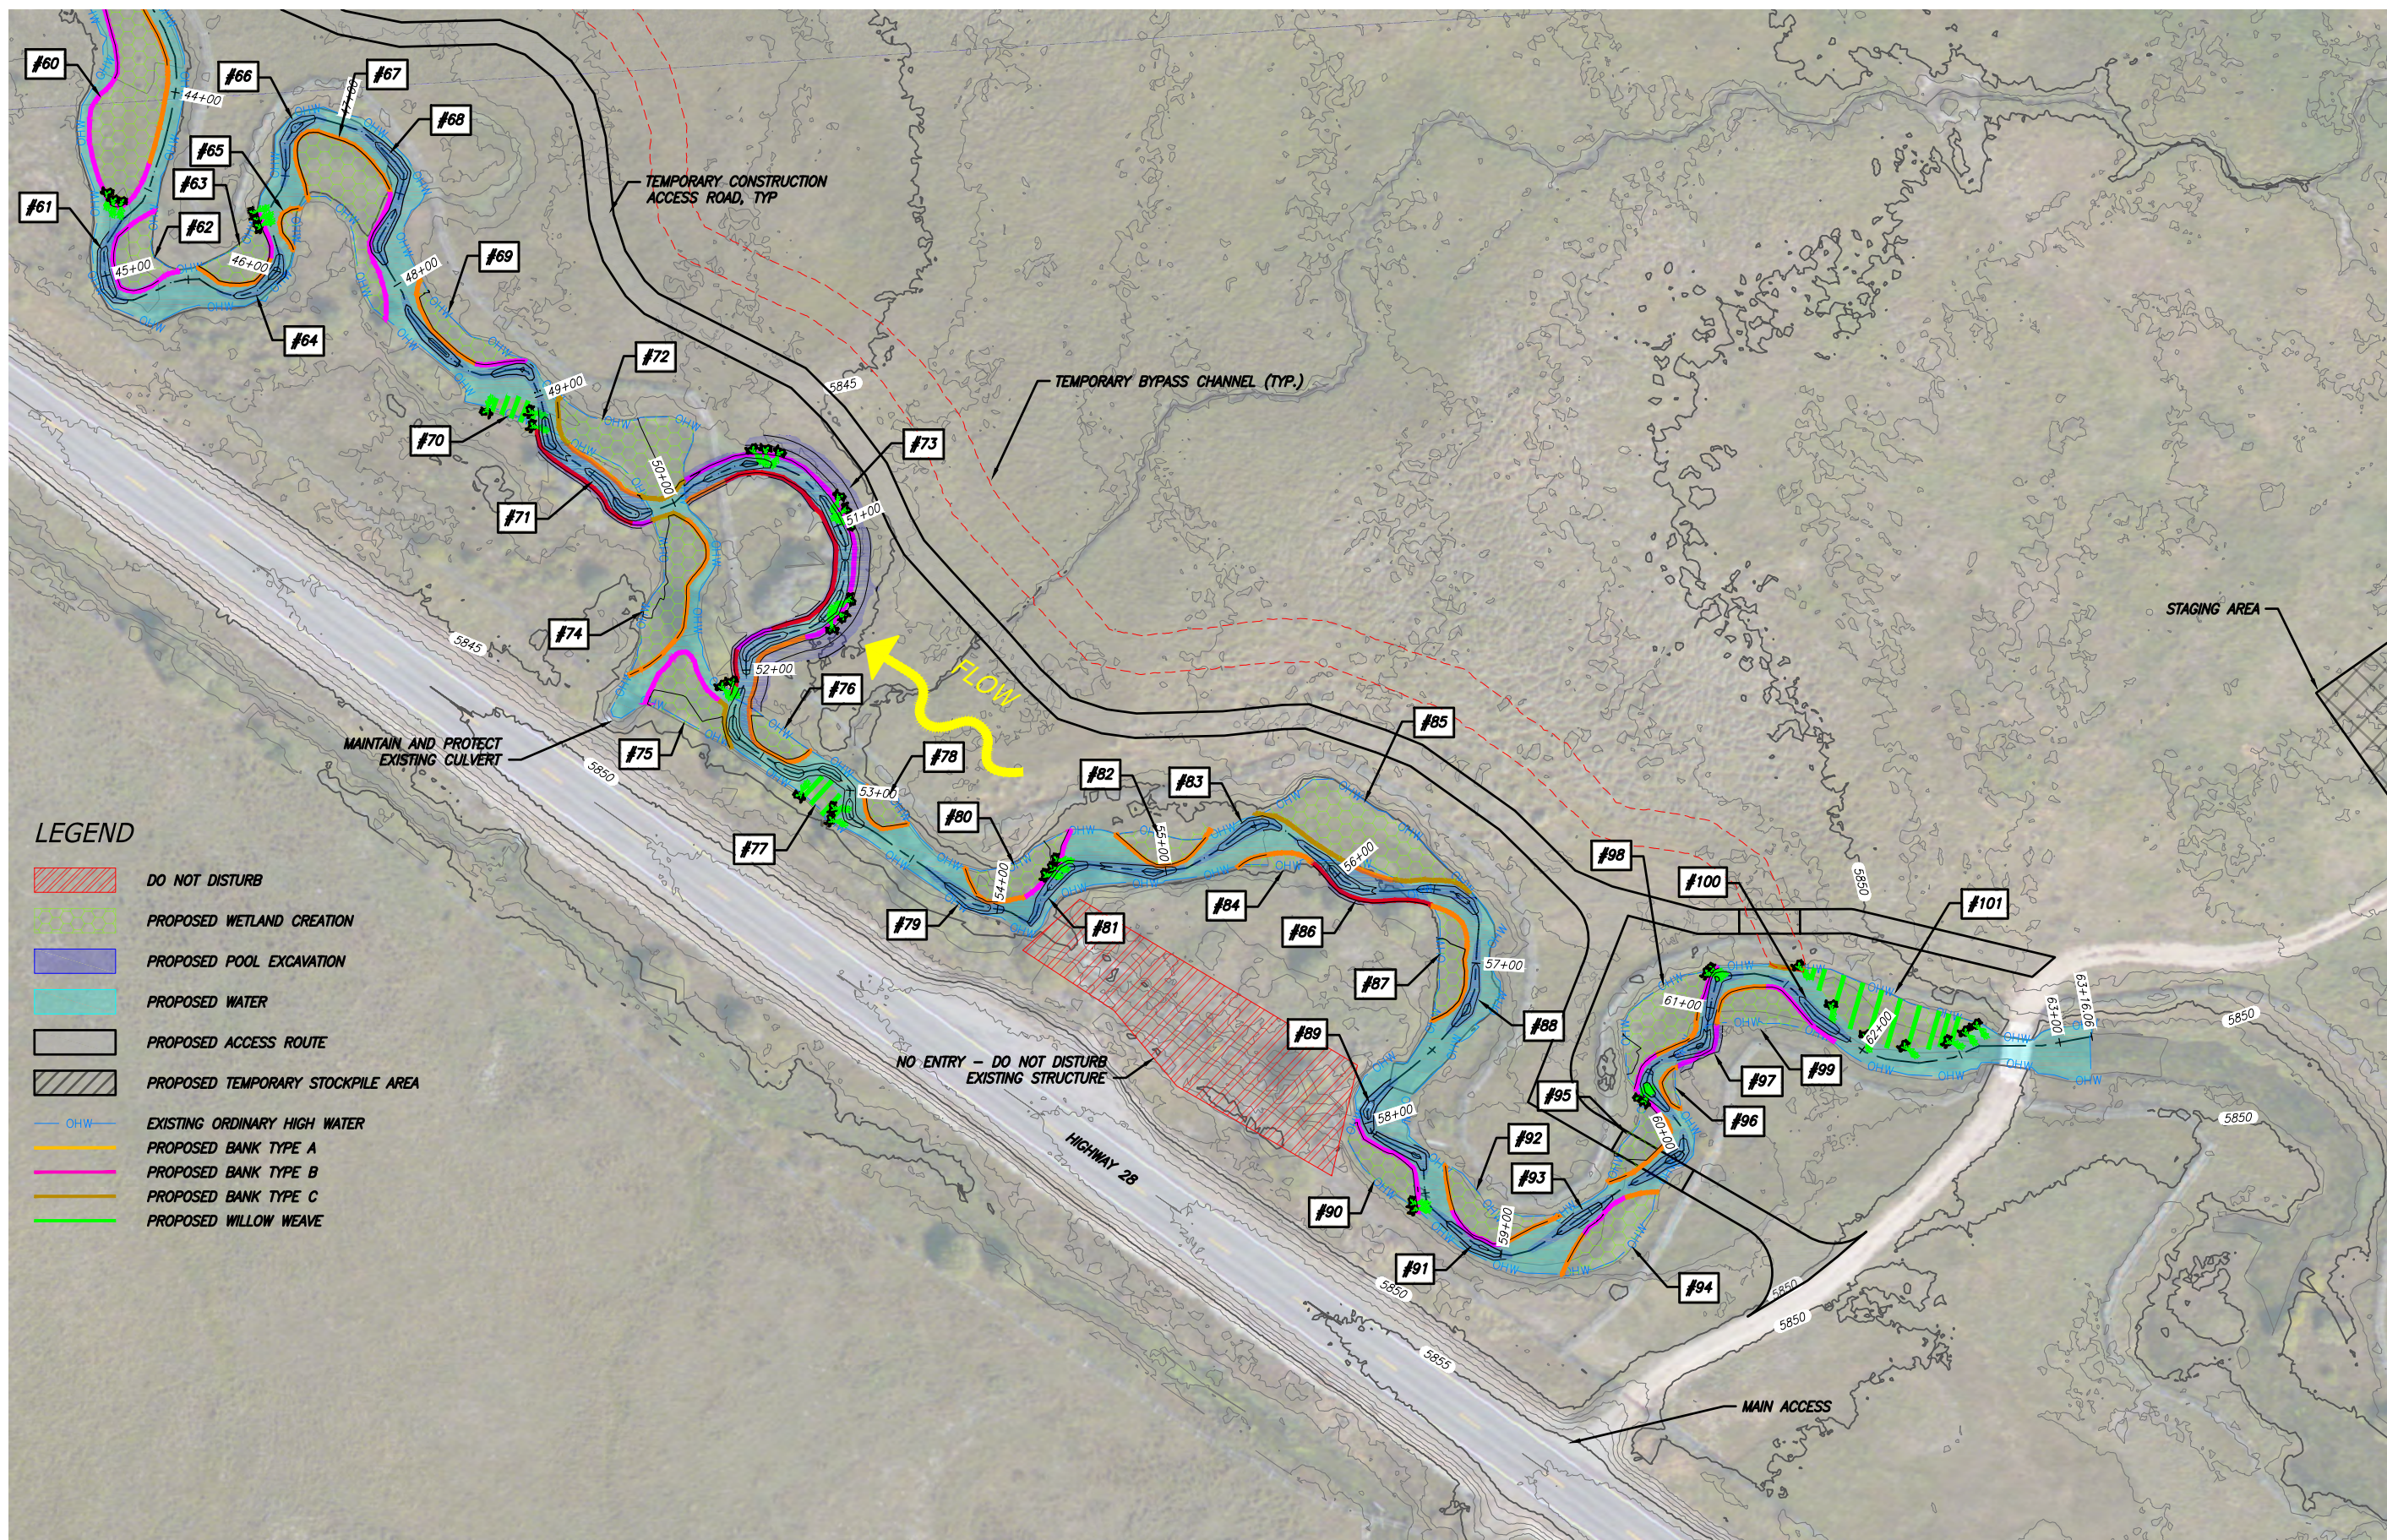

**LEGEND**

- DO NOT DISTURB
- PROPOSED WETLAND CREATION
- PROPOSED POOL EXCAVATION
- PROPOSED WATER
- PROPOSED ACCESS ROUTE
- PROPOSED TEMPORARY STOCKPILE AREA
- EXISTING ORDINARY HIGH WATER
- PROPOSED BANK TYPE A
- PROPOSED BANK TYPE B
- PROPOSED BANK TYPE C
- PROPOSED WILLOW WEAVE

**PROPOSED GRADING PLAN**

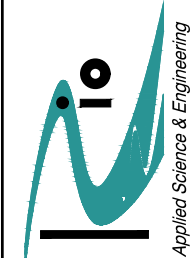 

**Big Springs Enhancement Project**  
 Prelinal (80% Design) Drawings  
 for the Lemhi Regional Land Trust  
 Big Springs Creek, Lemhi County, Idaho  
 Project: 014-101-001-01


DRAFT-  
 NOT FOR  
 CONSTRUCTION

Date: 06/10/17  
 Designed: JIF  
 Drawn: JIF  
 Checked: JY/KS/BPA  
 Approved: LRLT


Drawing Name  
**GRADING  
 PLAN - 3**

Drawing No.  
**20**


Sheet 21 of 44

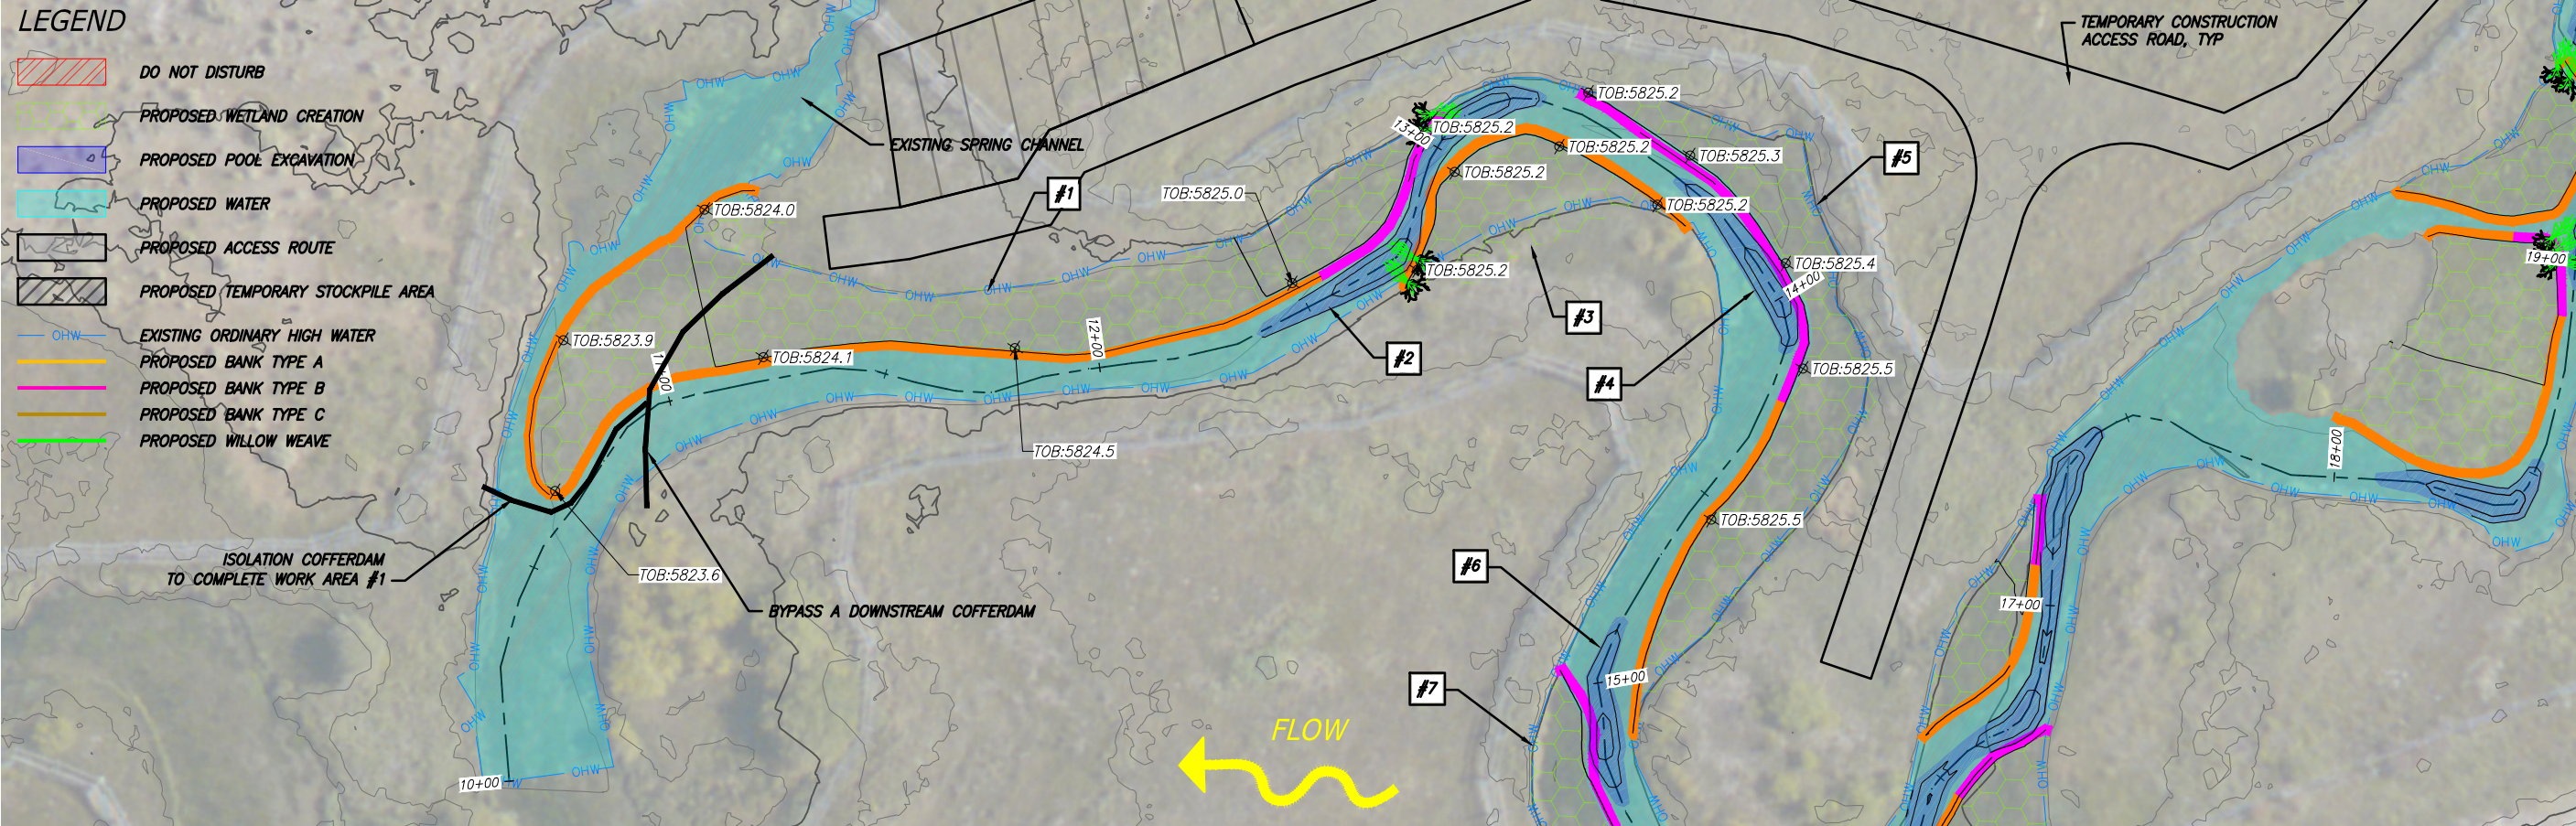

**PROPOSED CONDITIONS PLAN**

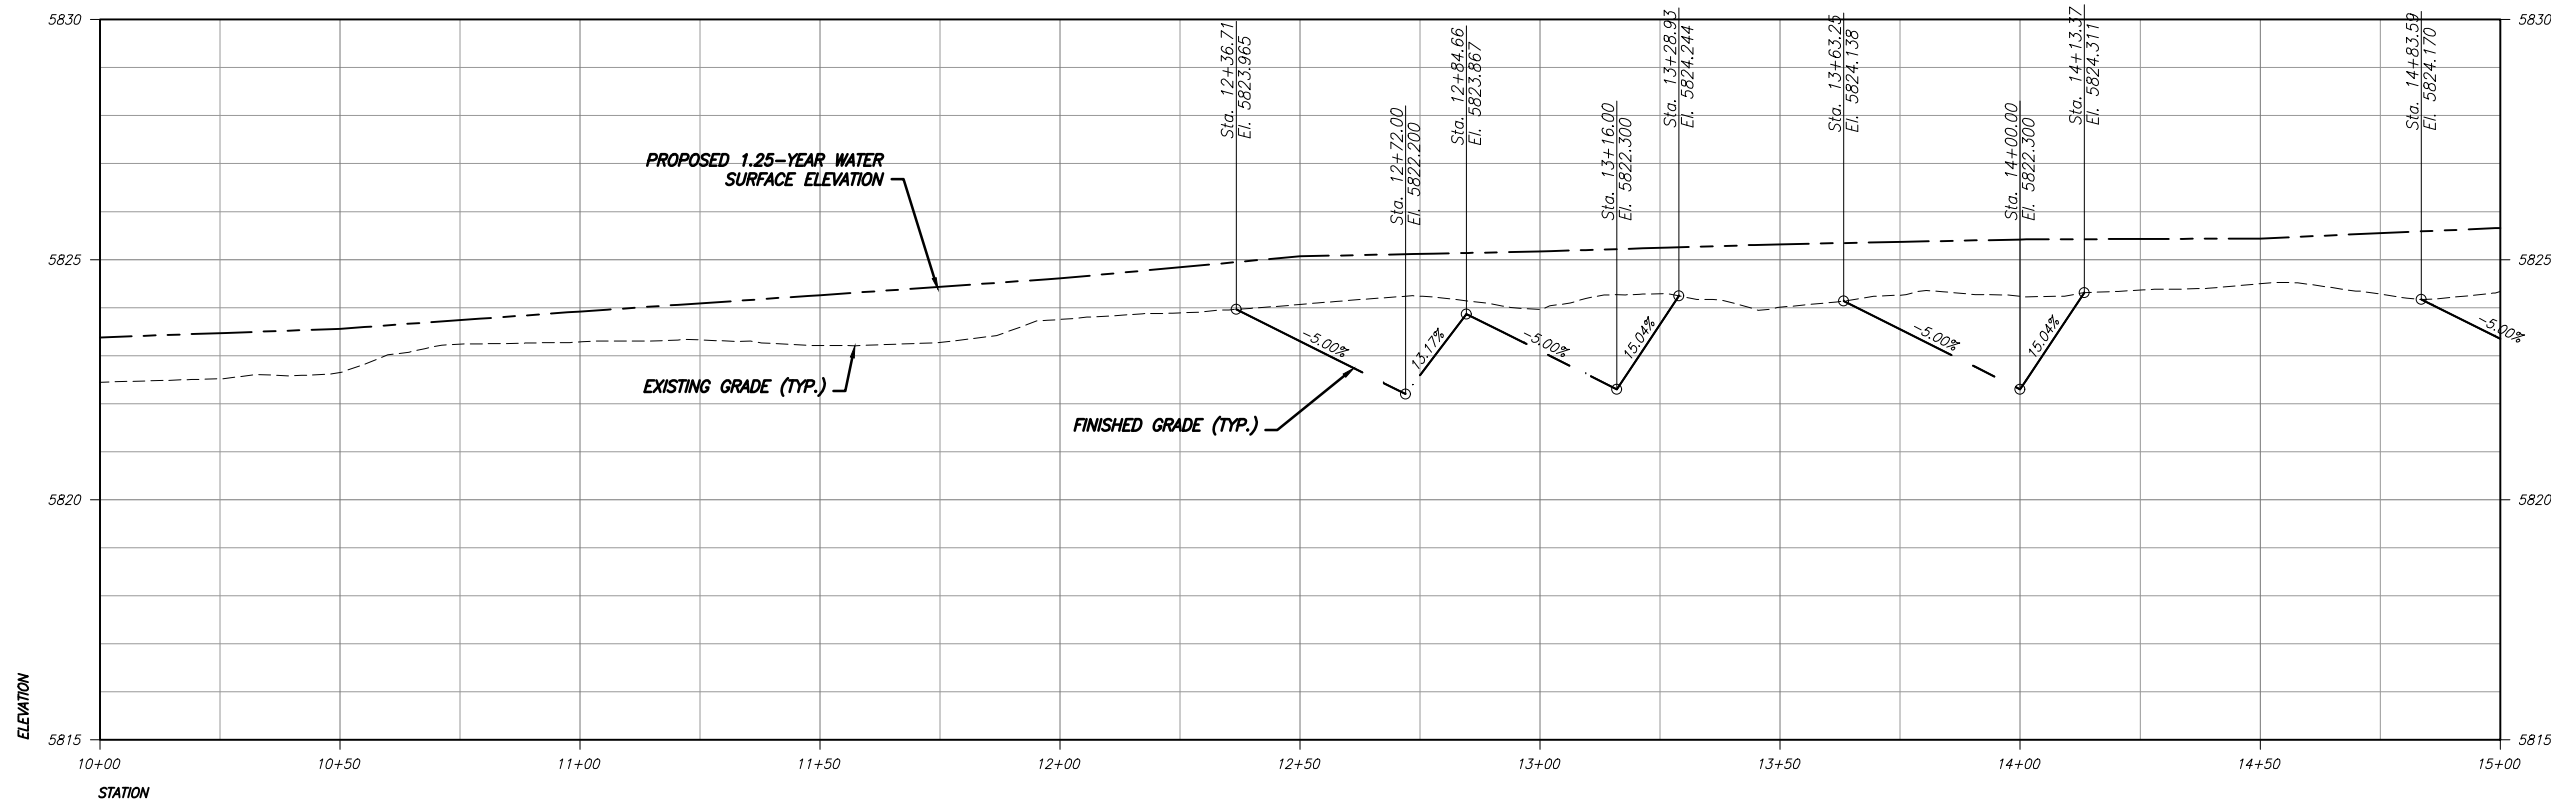

**PROPOSED CONDITIONS PROFILE**

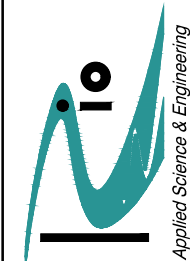

**Big Springs Enhancement Project**  
 Prelinal (80% Design) Drawings  
 for the Lemhi Regional Land Trust  
 Big Springs Creek, Lemhi County, Idaho  
 Project: 014-101-001-01

DRAFT-  
 NOT FOR  
 CONSTRUCTION










Date: 06/10/17  
 Designed: JIF  
 Drawn: JIF  
 Checked: JY/KS/BPA  
 Approved: LRLT


Drawing Name  
**CHANNEL  
 PLAN AND  
 PROFILE - 1**

Drawing No.  
**21**



Sheet 21 of 44

**LEGEND**

     -  DO NOT DISTURB
-  PROPOSED WETLAND CREATION
-  PROPOSED POOL EXCAVATION
-  PROPOSED WATER
-  PROPOSED ACCESS ROUTE
-  PROPOSED TEMPORARY STOCKPILE AREA
-  EXISTING ORDINARY HIGH WATER
-  PROPOSED BANK TYPE A
-  PROPOSED BANK TYPE B
-  PROPOSED BANK TYPE C
-  PROPOSED WILLOW WEAVE

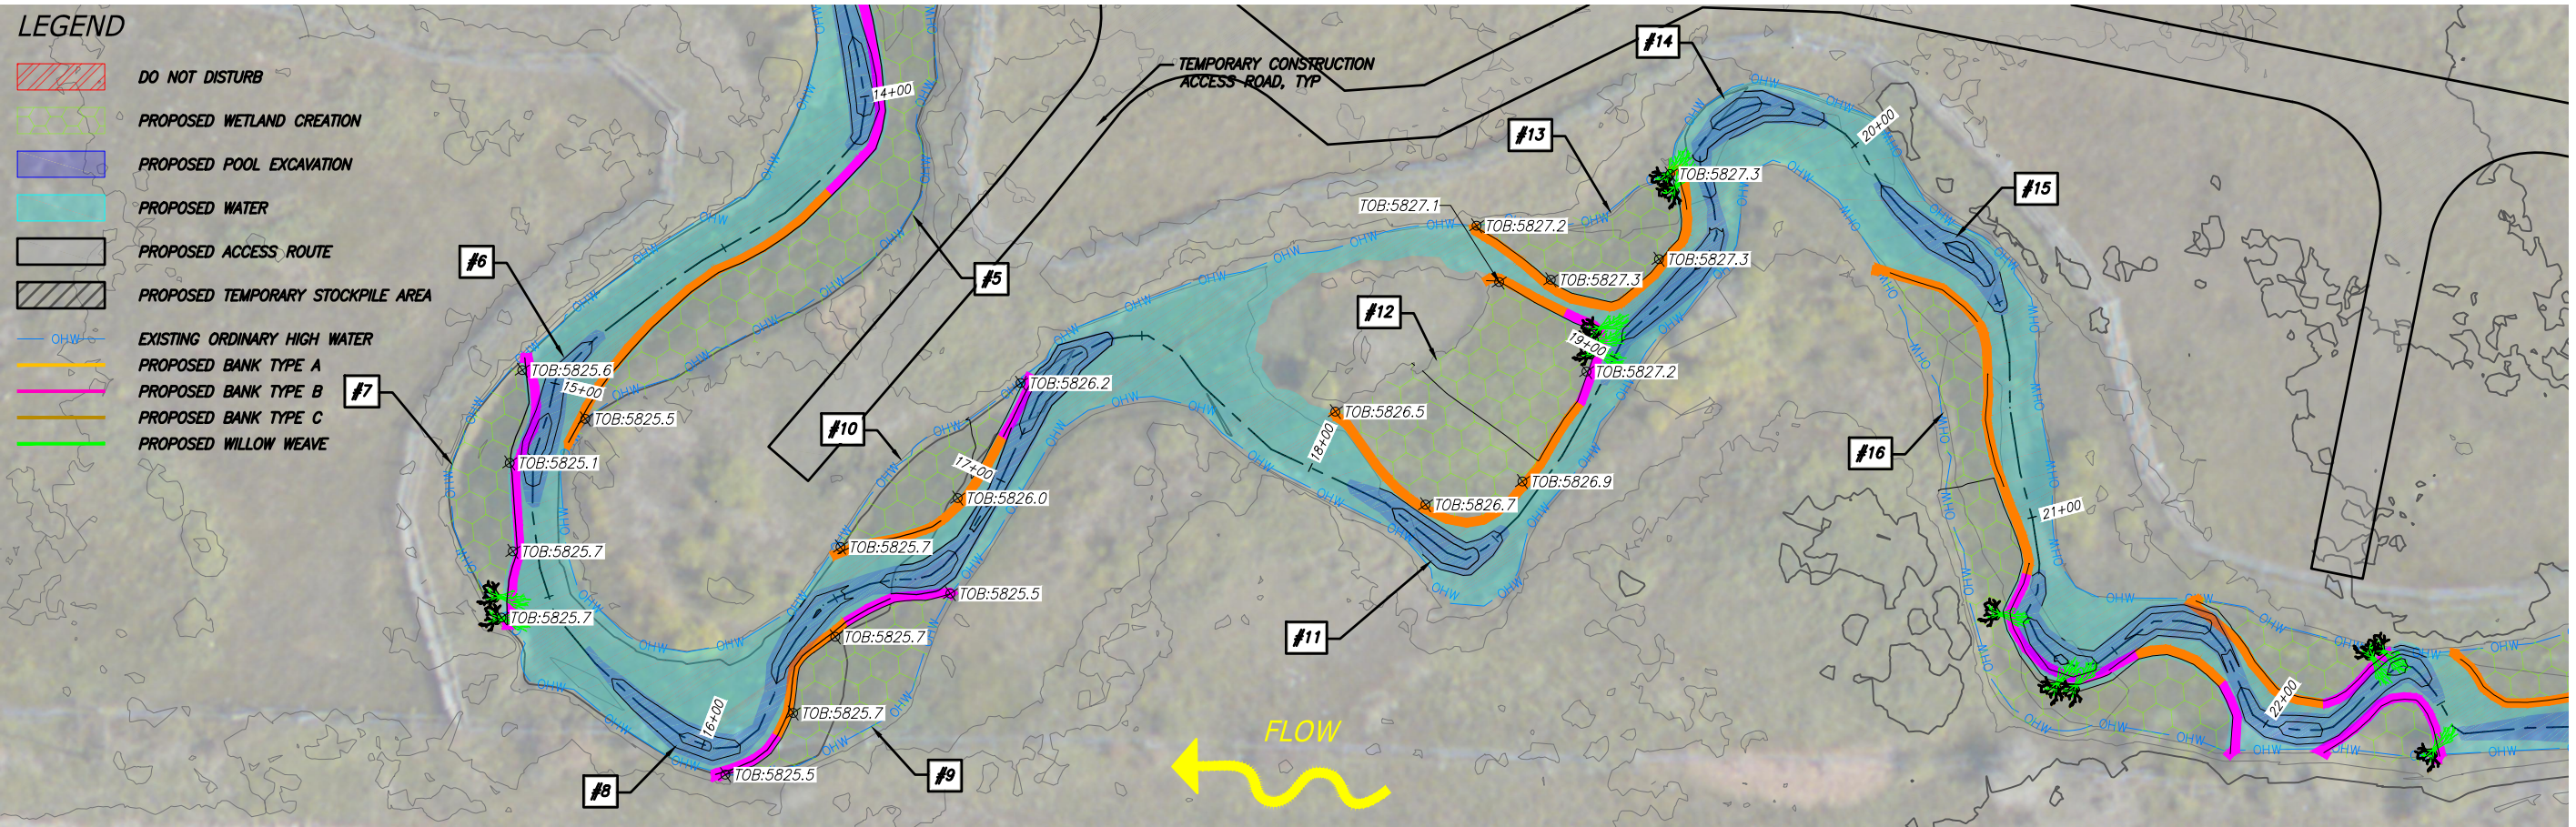

**PROPOSED CONDITIONS PLAN**

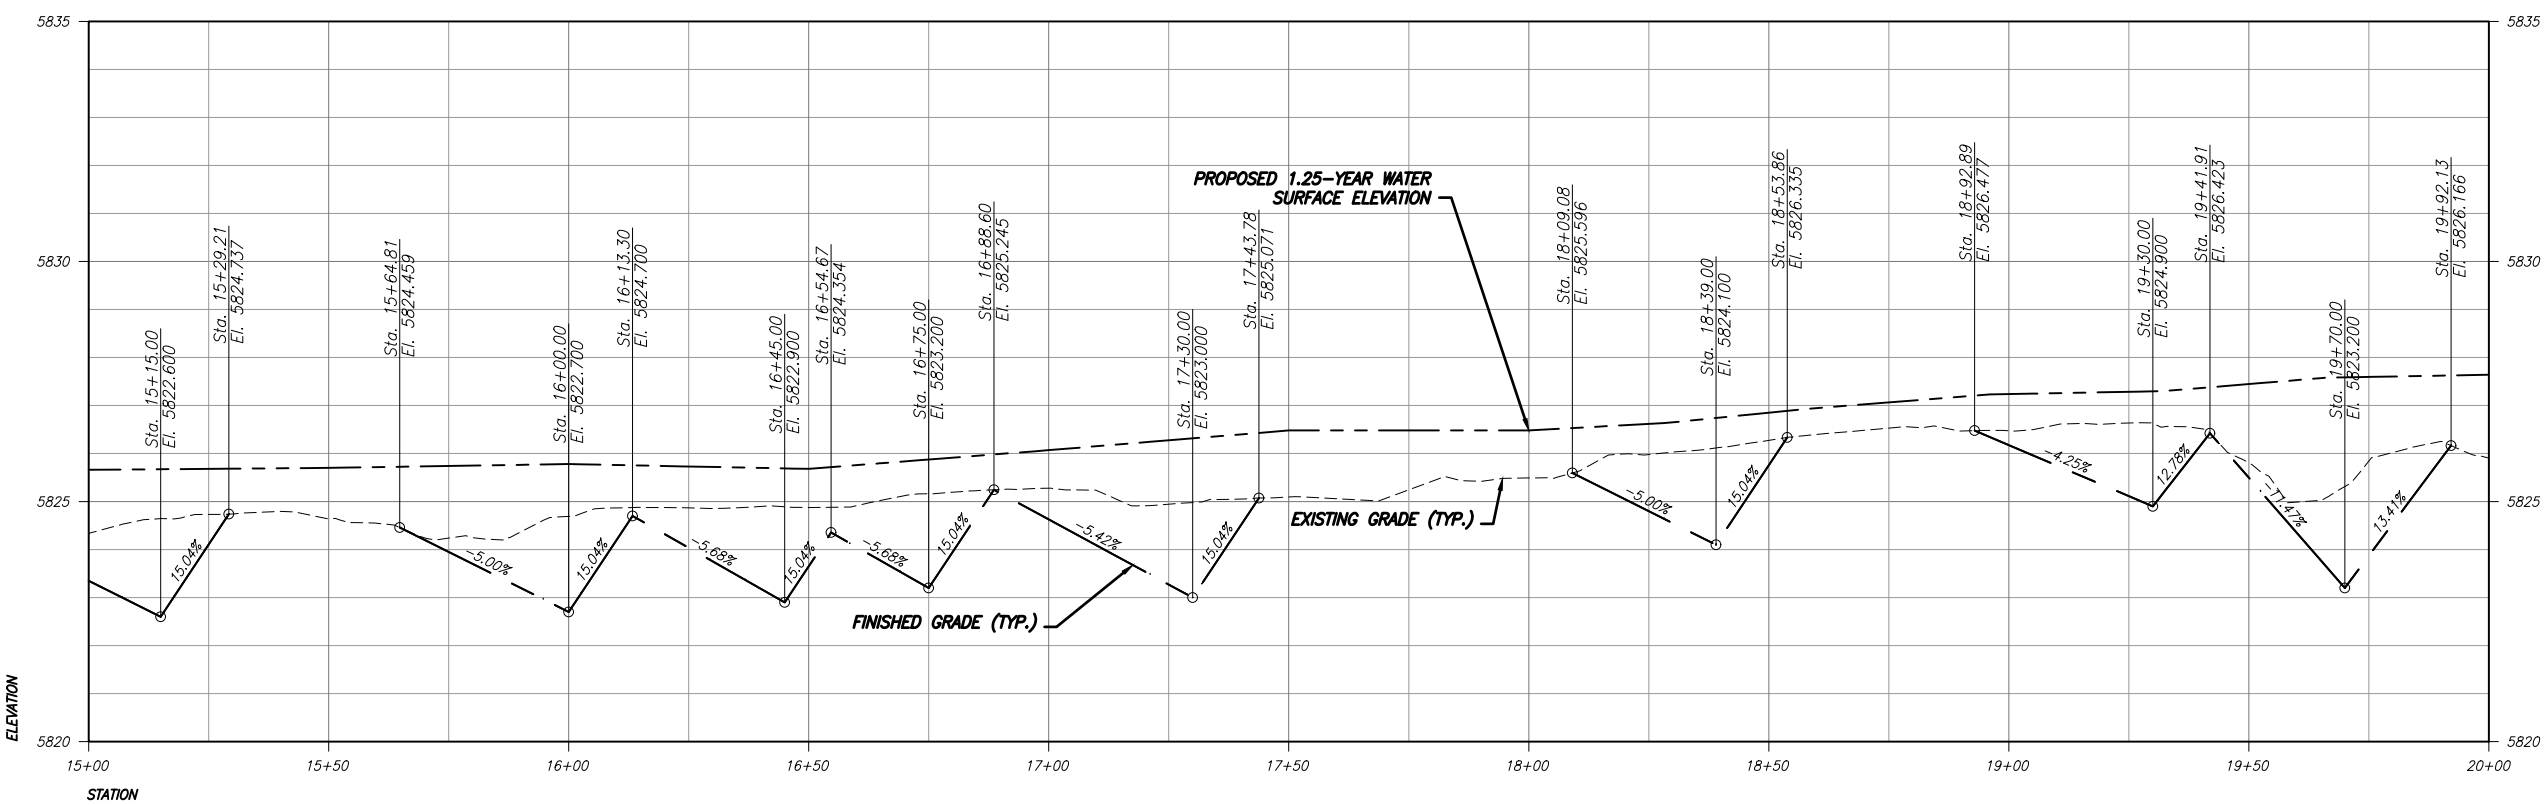 

**PROPOSED CONDITIONS PROFILE**



**Big Springs Enhancement Project**  
 Prefinal (80% Design) Drawings  
 for the Lemhi Regional Land Trust  
 Big Springs Creek, Lemhi County, Idaho  
 Project: 014-101-001-01


DRAFT-  
 NOT FOR  
 CONSTRUCTION

Date: 06/10/17  
 Designed: JIF  
 Drawn: JIF  
 Checked: JY/KS/BPA  
 Approved: LRLT


Drawing Name  
**CHANNEL  
 PLAN AND  
 PROFILE - 2**

Drawing No.  
**22**



Sheet 22 of 44

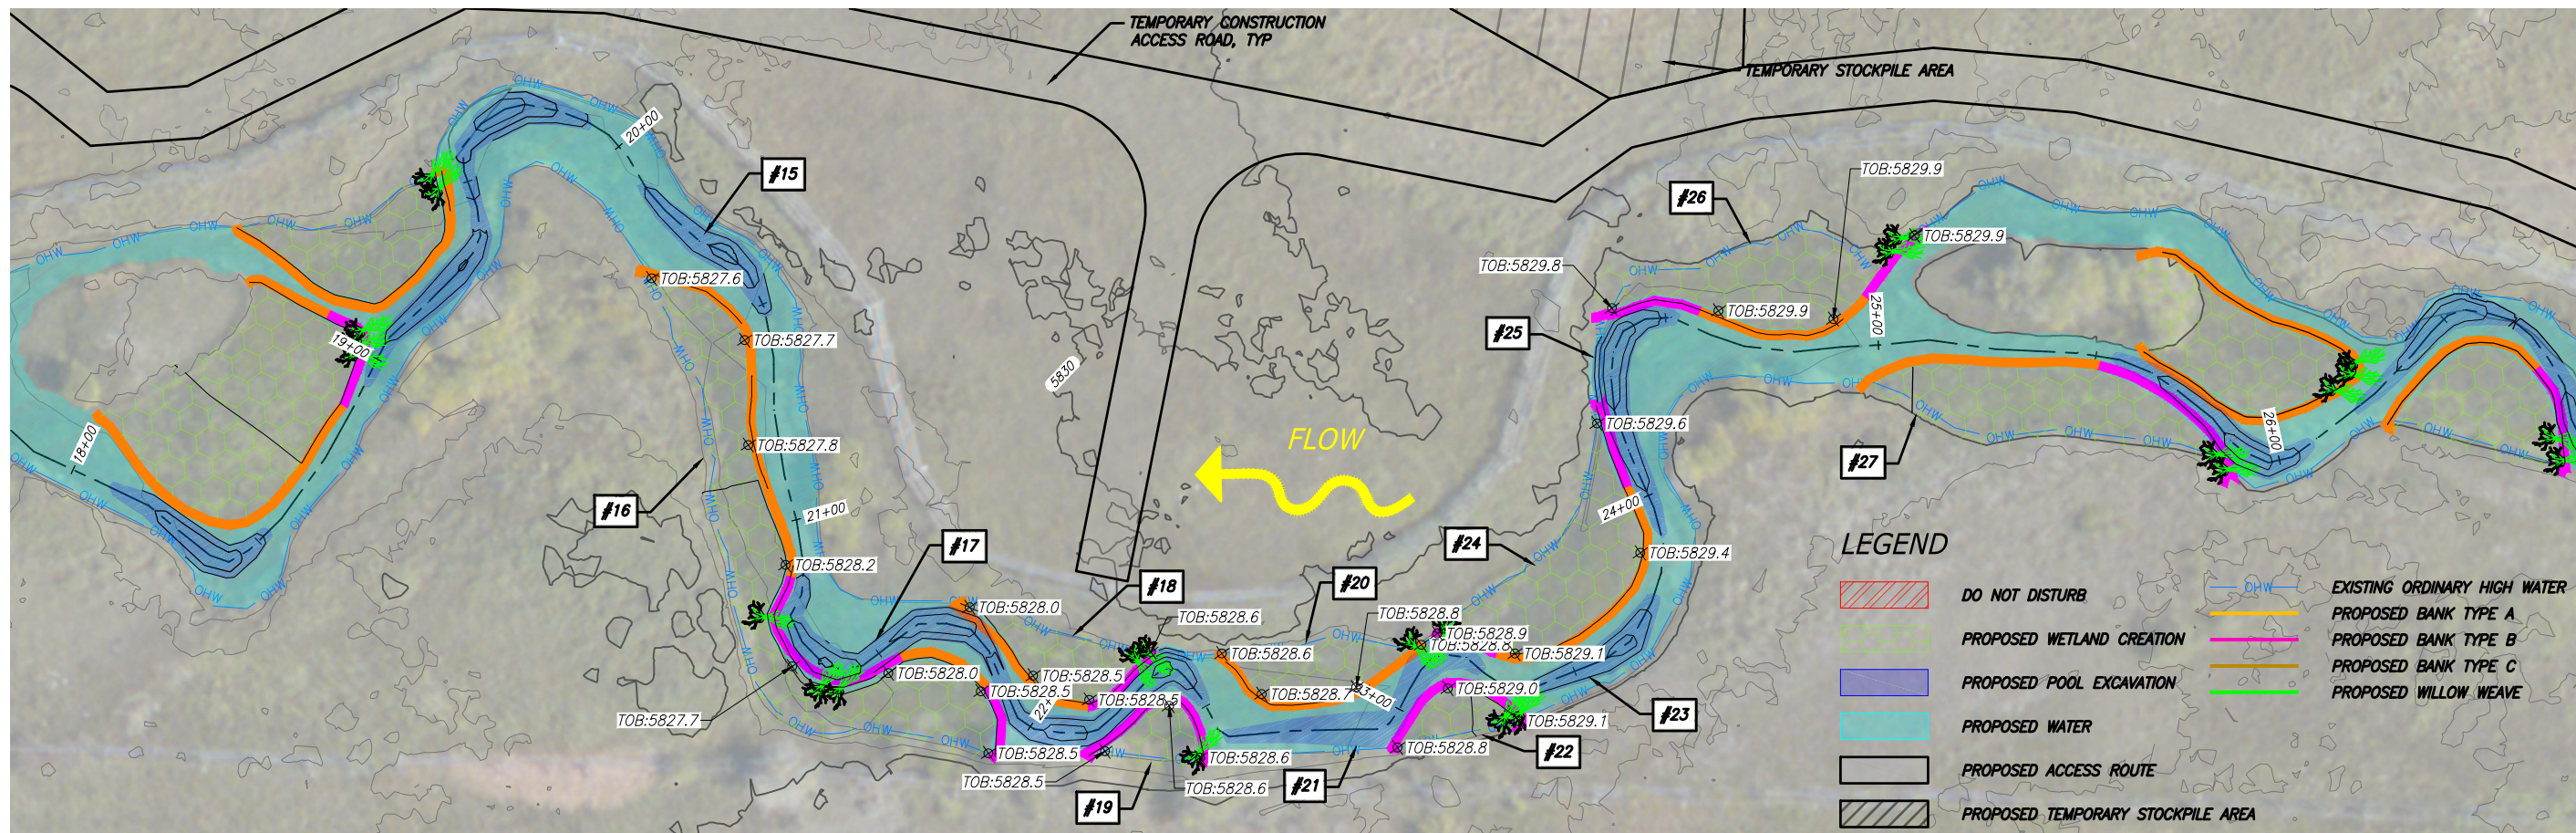

**PROPOSED CONDITIONS PLAN**

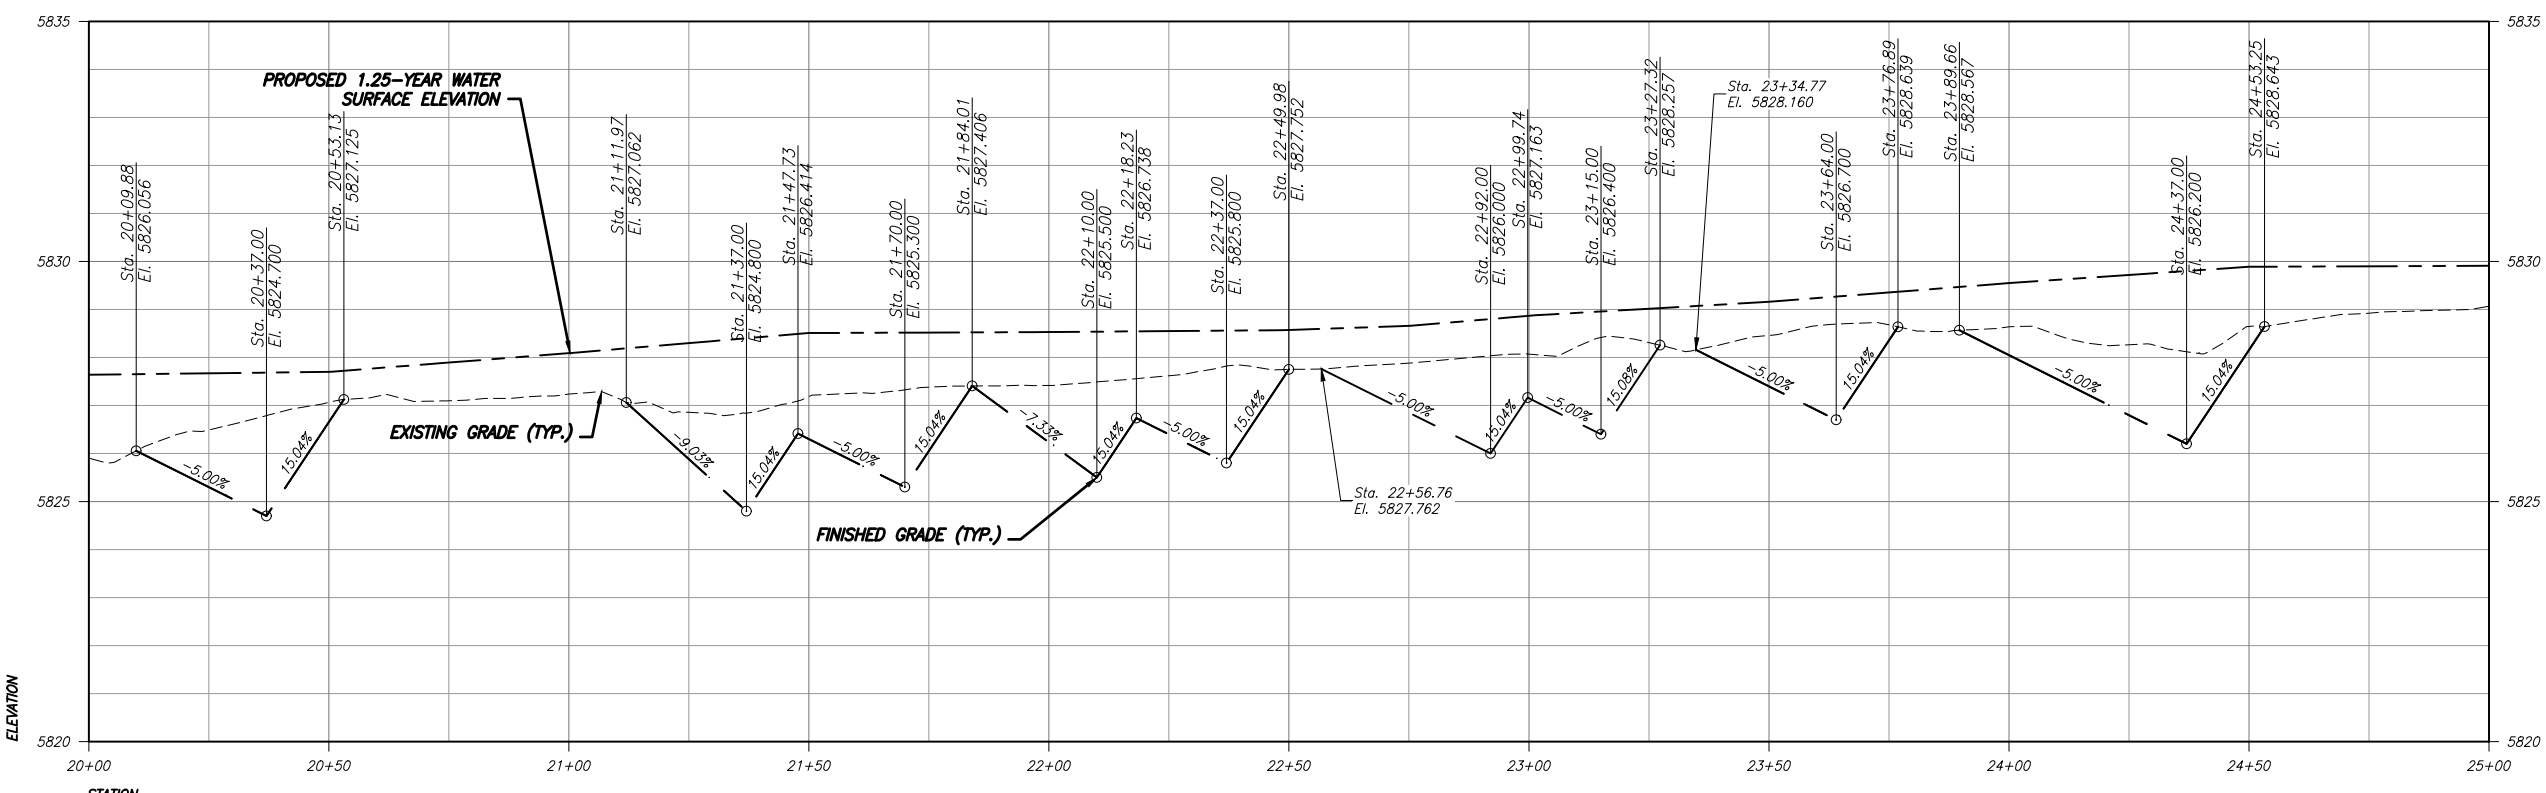

**PROPOSED CONDITIONS PROFILE**

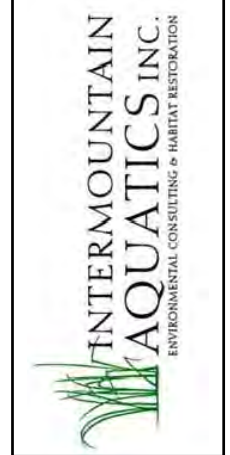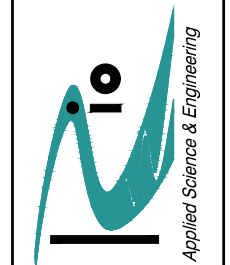

**Big Springs Enhancement Project**  
 Prelinal (80% Design) Drawings  
 for the Lemhi Regional Land Trust  
 Big Springs Creek, Lemhi County, Idaho  
 Project: 014-101-001-01

DRAFT-  
 NOT FOR  
 CONSTRUCTION


Date: 06/10/17  
 Designed: JIF  
 Drawn: JIF  
 Checked: JY/KS/BPA  
 Approved: LRLT

Drawing Name  
**CHANNEL  
 PLAN AND  
 PROFILE - 3**


Drawing No.  
**23**

Sheet 23 of 44




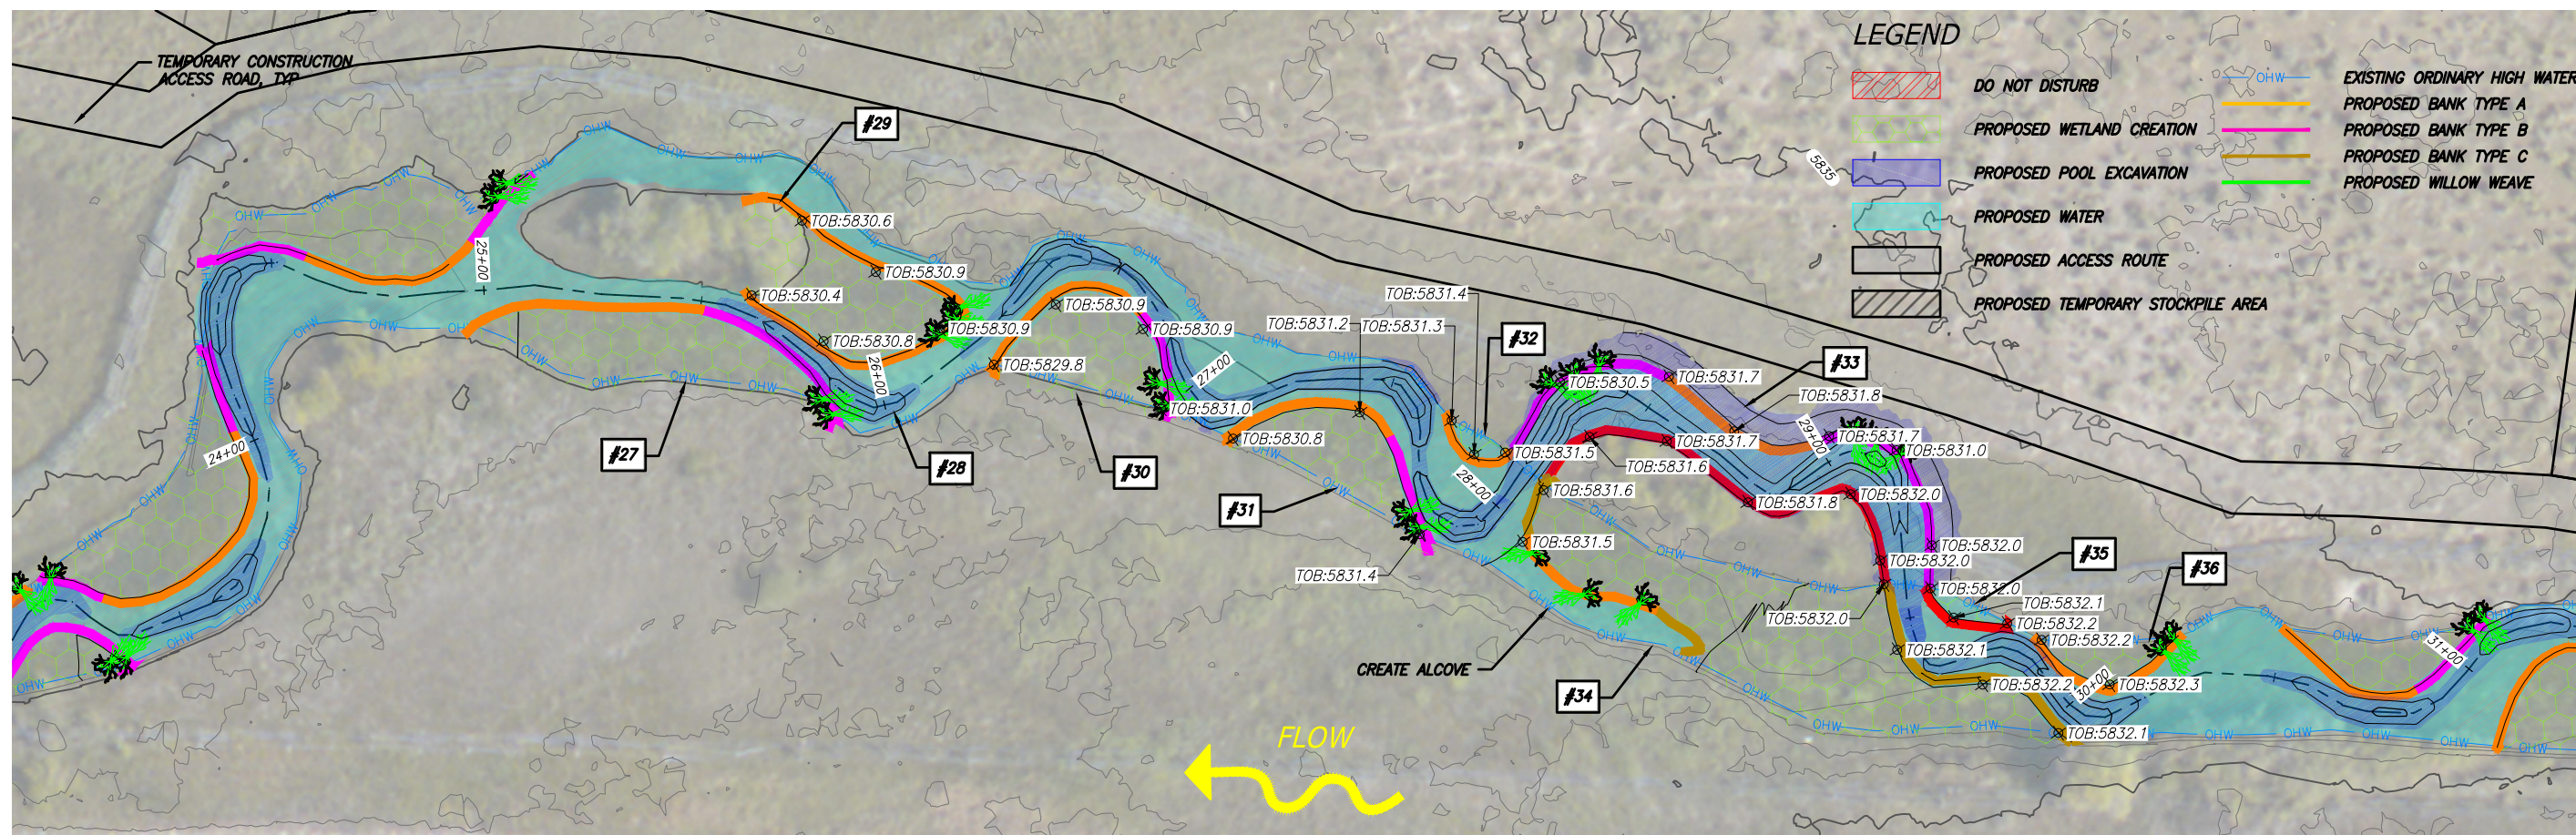

**PROPOSED CONDITIONS PLAN**

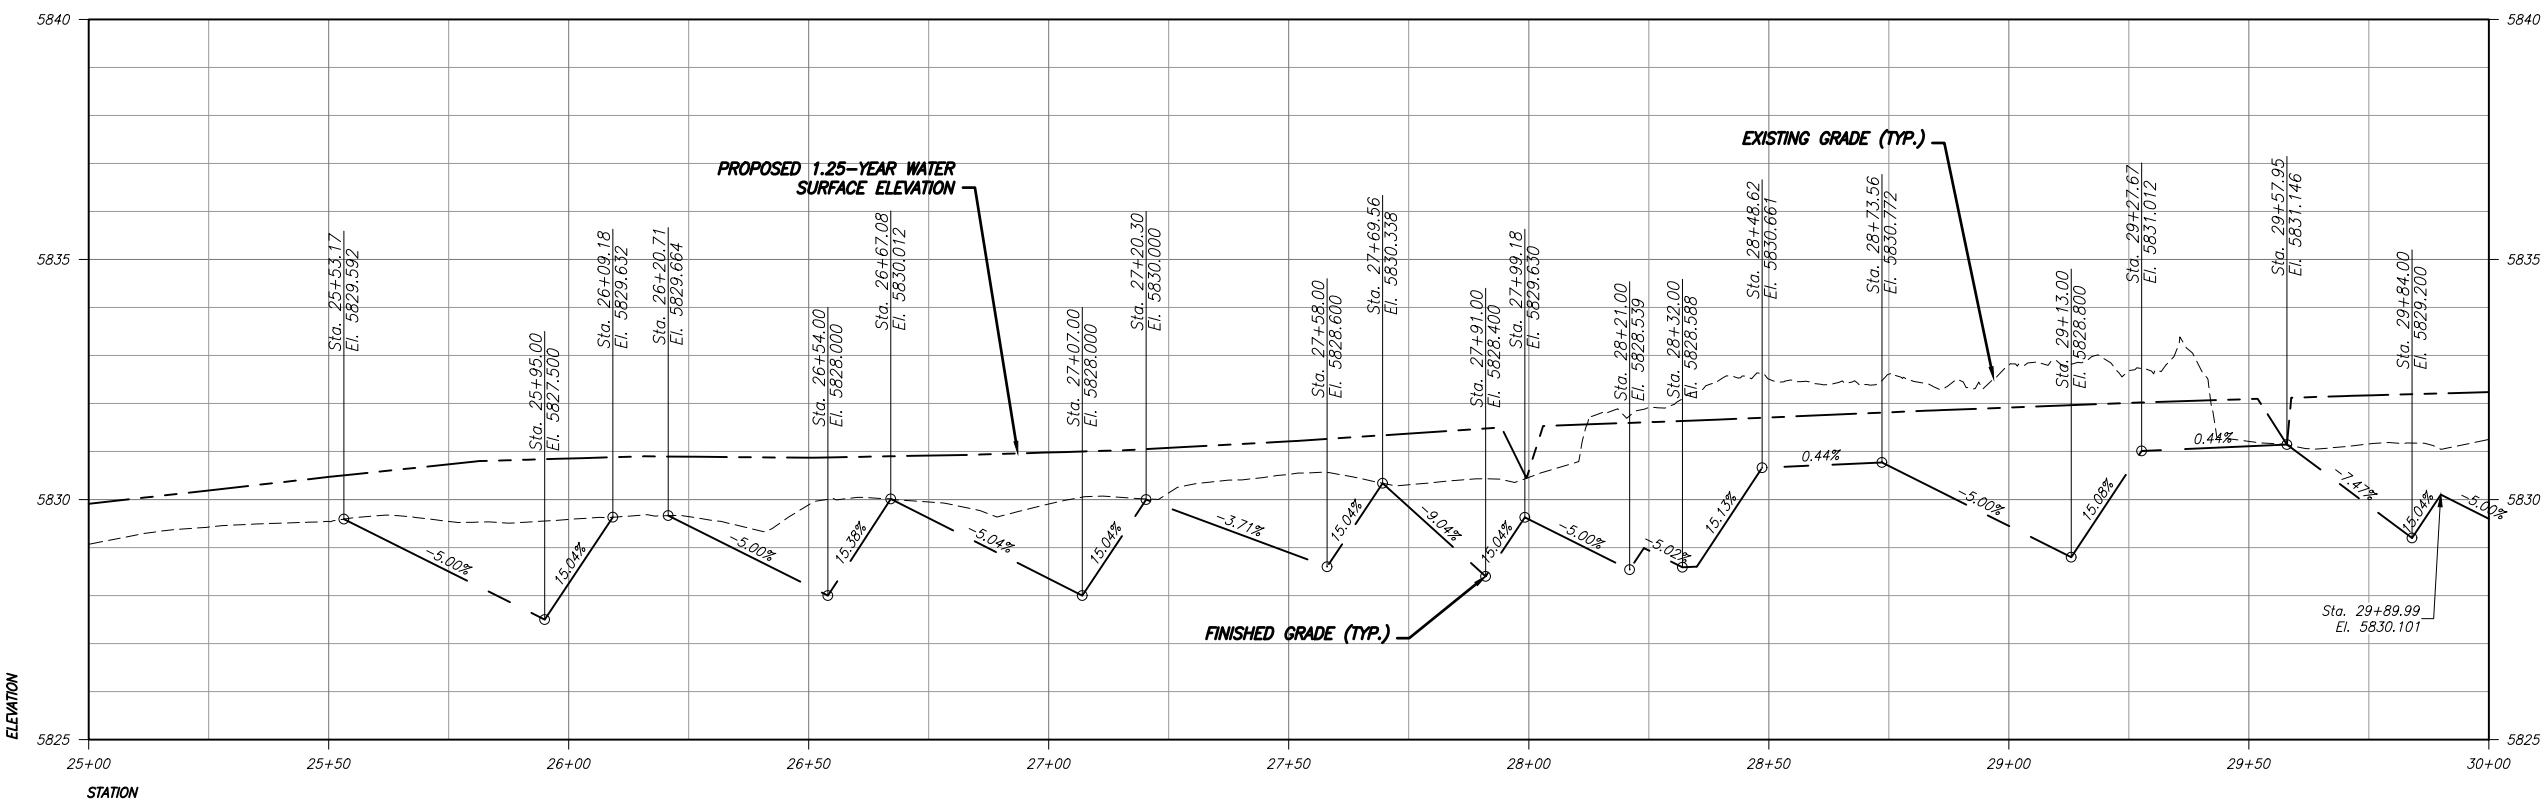

**PROPOSED CONDITIONS PROFILE**

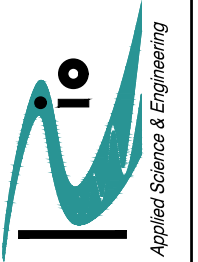

**Big Springs Enhancement Project**  
 Prefinal (80% Design) Drawings  
 for the Lemhi Regional Land Trust  
 Big Springs Creek, Lemhi County, Idaho  
 Project: 014-101-001-01


DRAFT-  
 NOT FOR  
 CONSTRUCTION

Date: 06/10/17  
 Designed: JIF  
 Drawn: JIF  
 Checked: JY/KS/BPA  
 Approved: LRLT


Drawing Name  
**CHANNEL  
 PLAN AND  
 PROFILE - 4**

Drawing No.  
**24**

Sheet 24 of 44

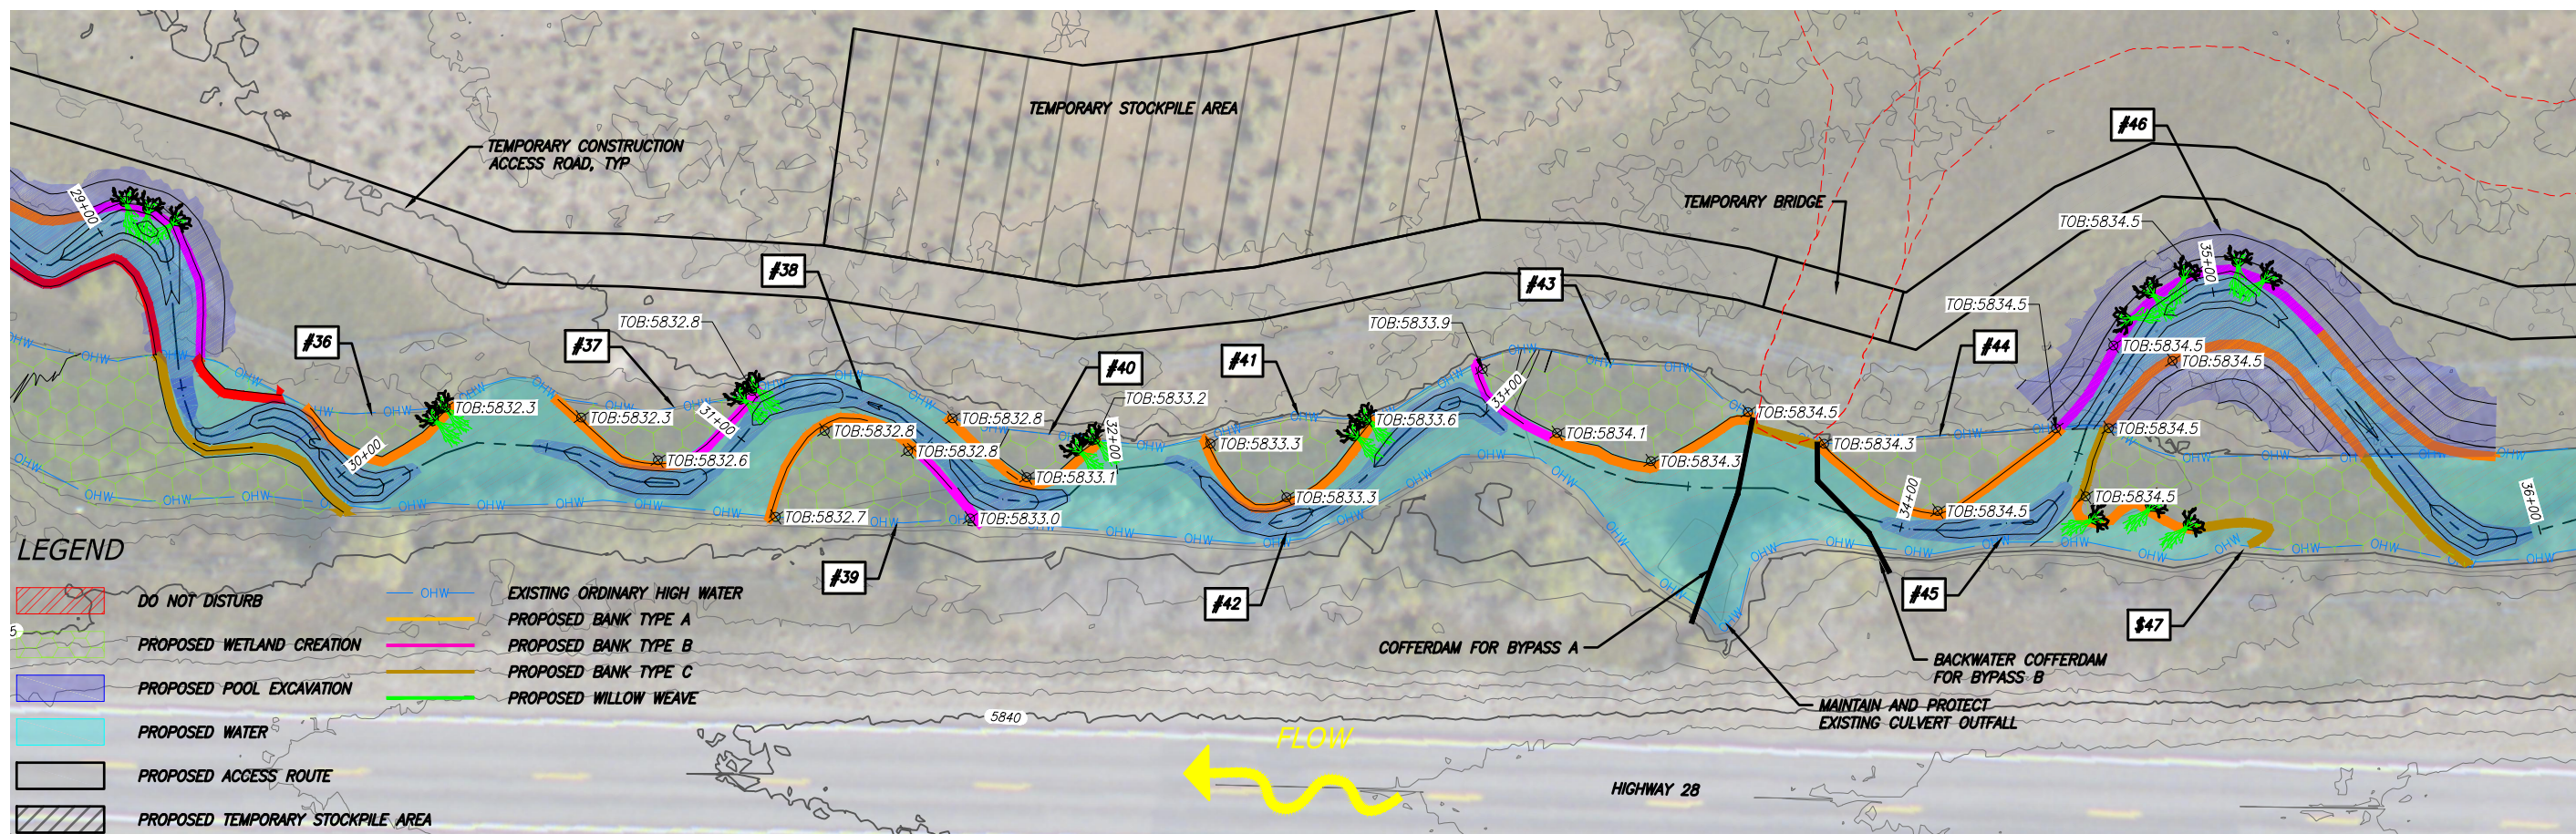

**PROPOSED CONDITIONS PLAN**

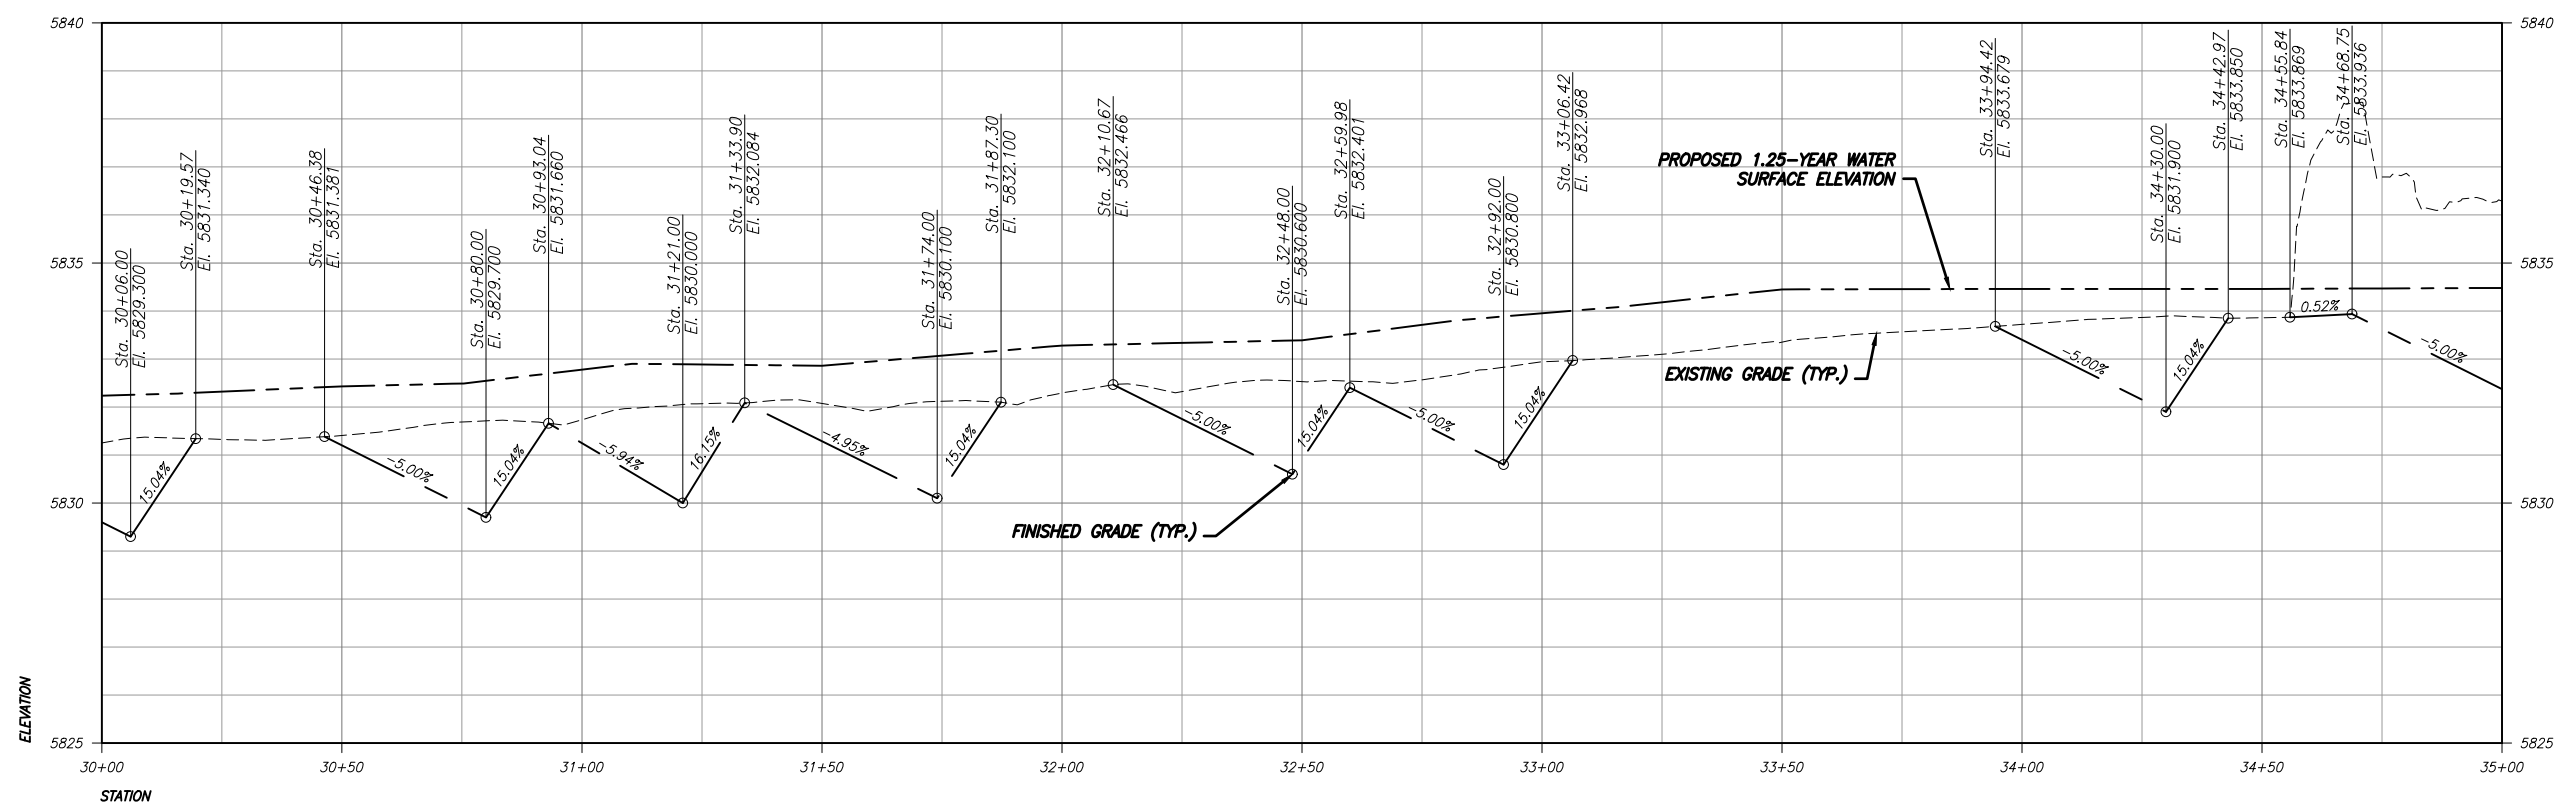


**PROPOSED CONDITIONS PROFILE**

DRAFT-  
 NOT FOR  
 CONSTRUCTION


Date: 06/10/17  
 Designed: JJF  
 Drawn: JJF  
 Checked: JY/KS/BPA  
 Approved: LRLT

Drawing Name  
**CHANNEL  
 PLAN AND  
 PROFILE - 5**


Drawing No.  
**25**

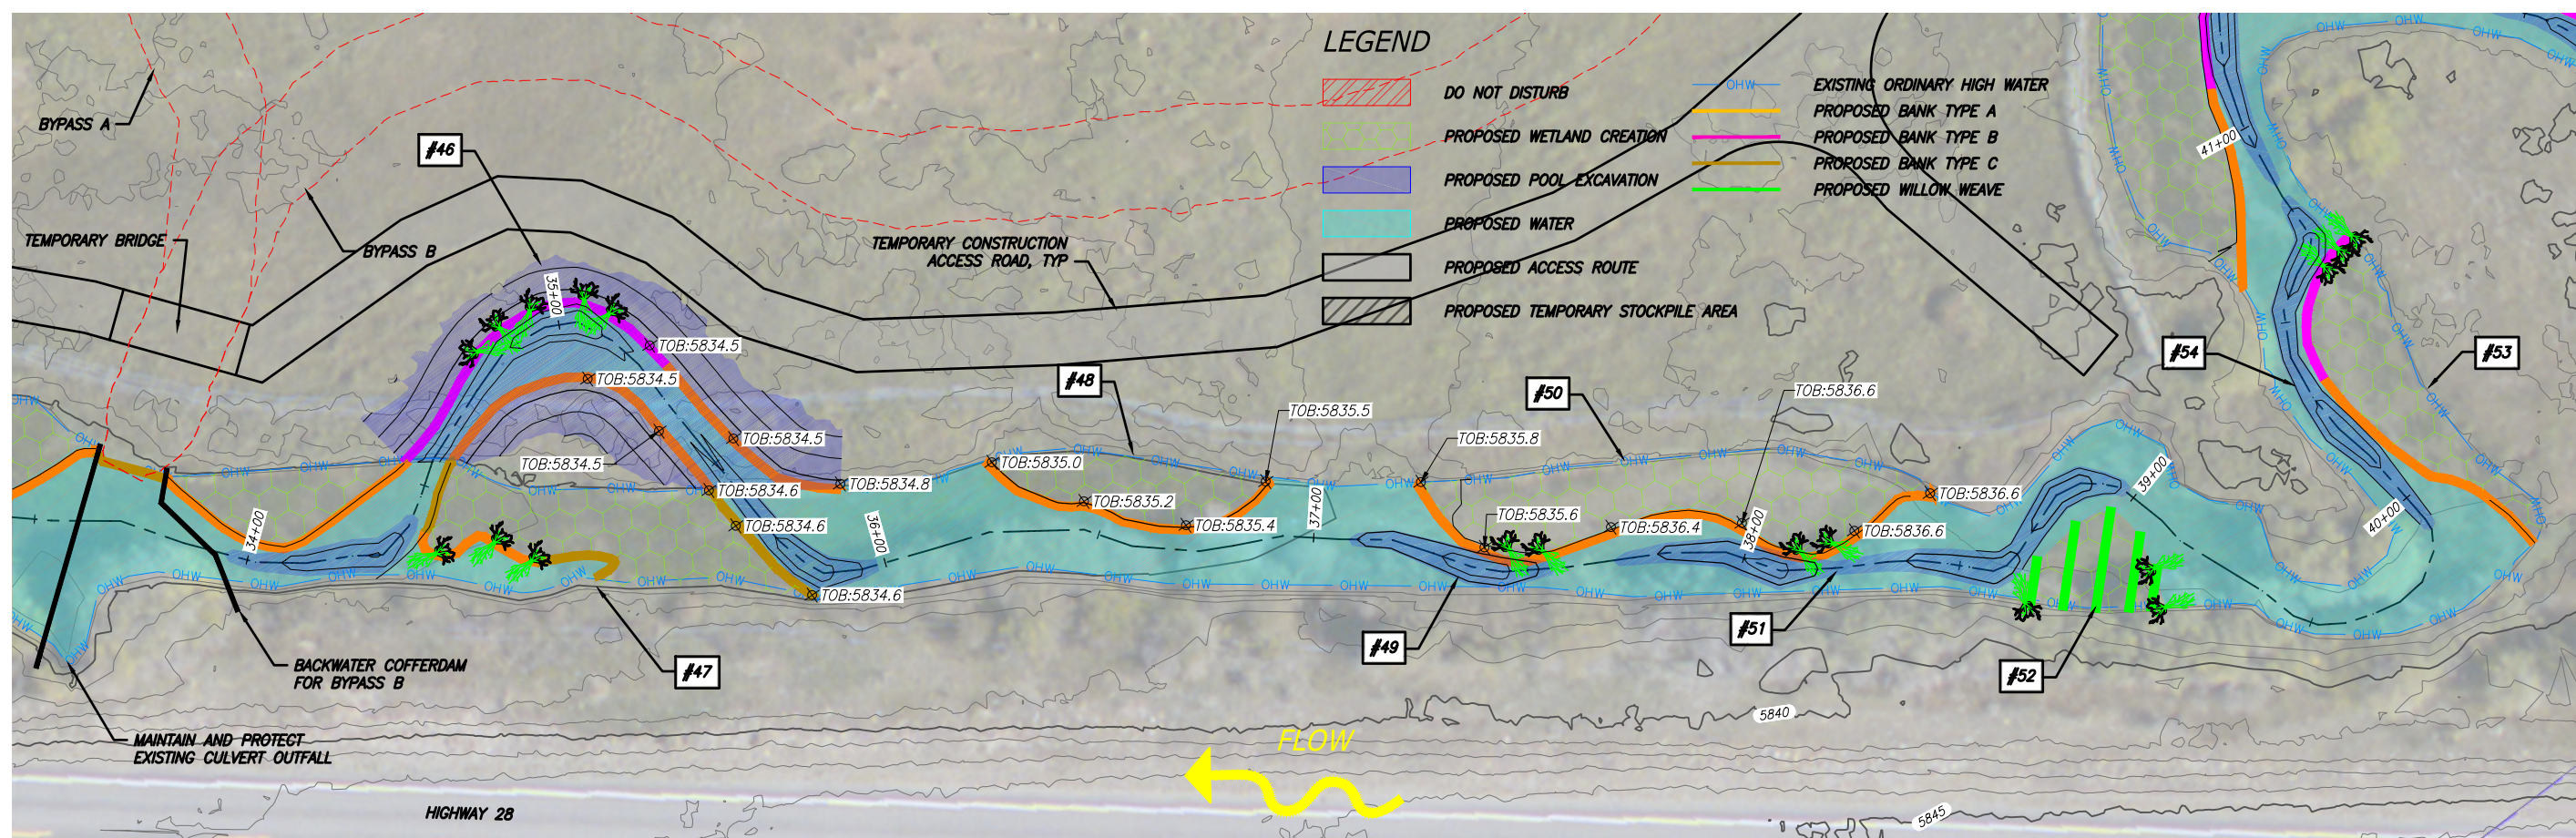

PROPOSED CONDITIONS PLAN

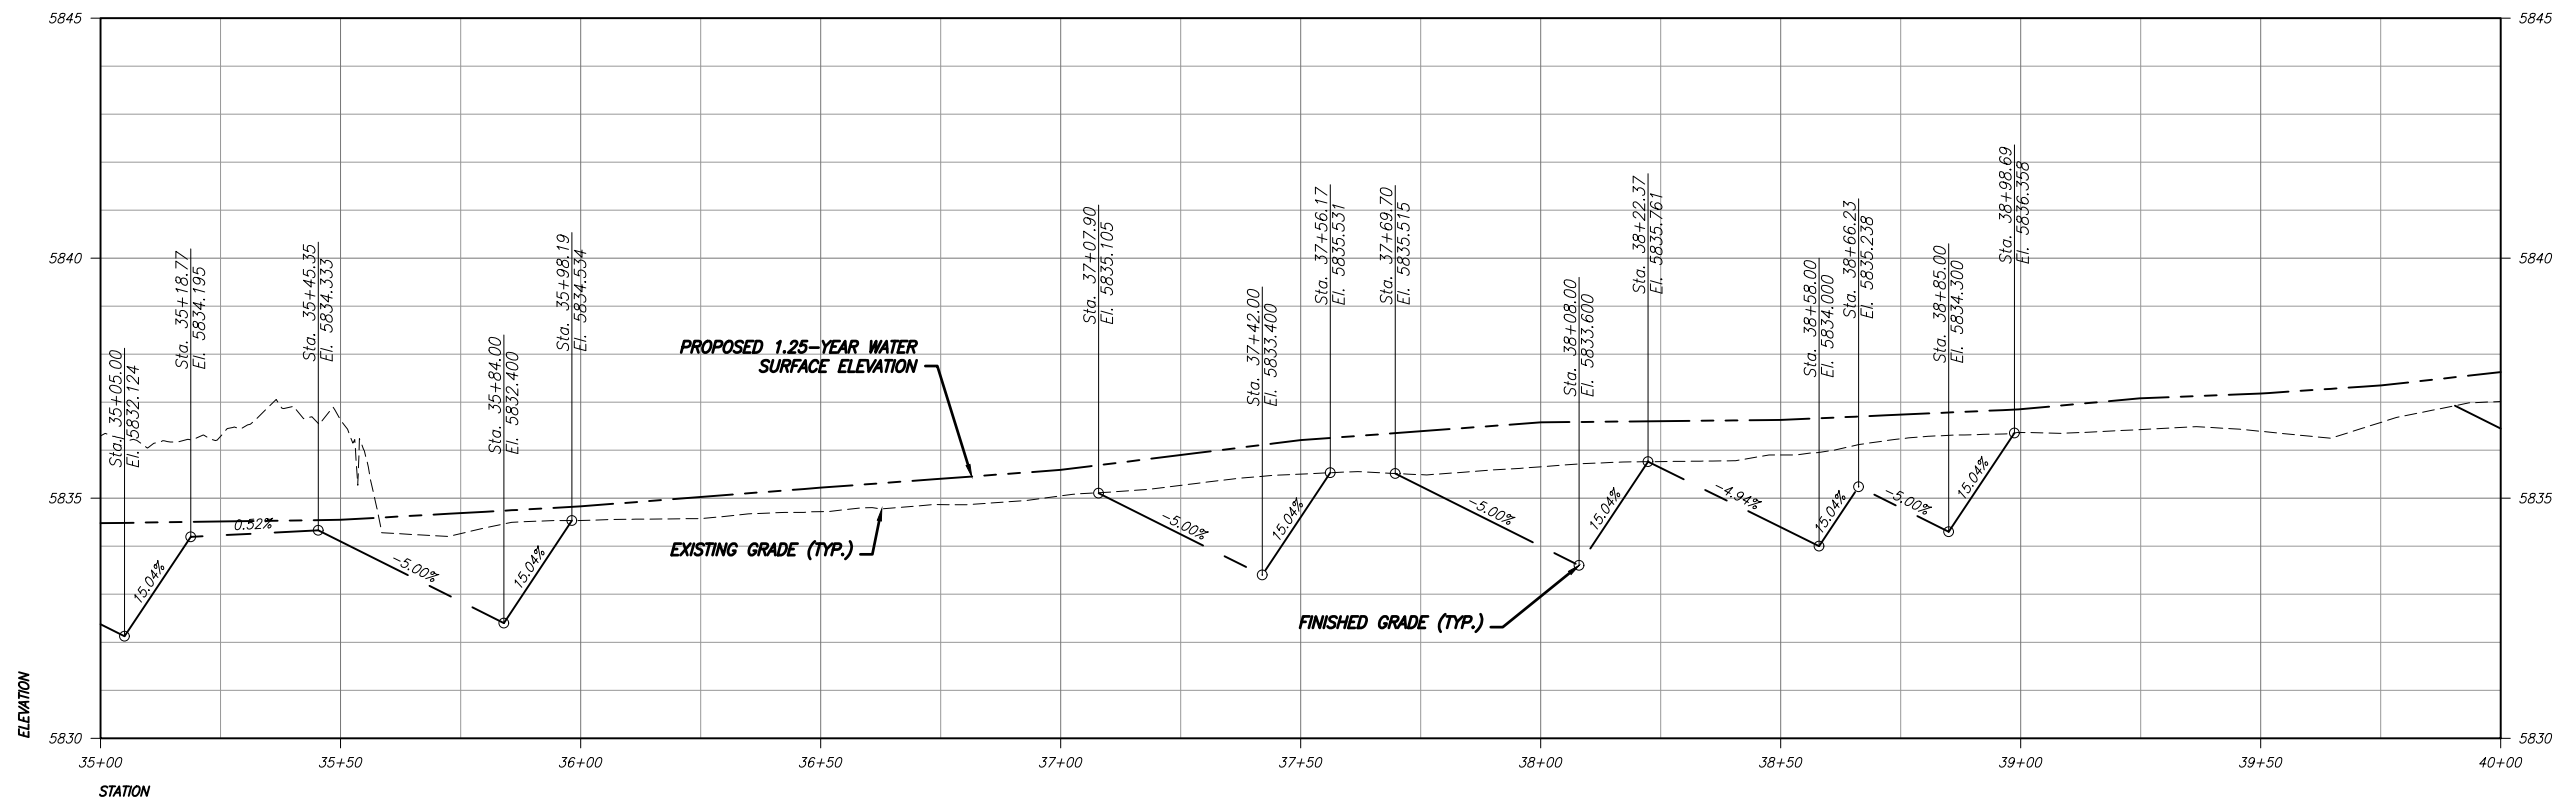

PROPOSED CONDITIONS PROFILE

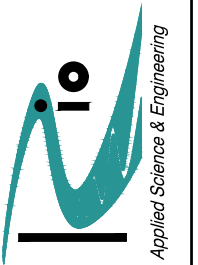

**Big Springs Enhancement Project**  
 Prefinal (80% Design) Drawings  
 for the Lemhi Regional Land Trust  
 Big Springs Creek, Lemhi County, Idaho  
 Project: 014-101-001-01


DRAFT-  
 NOT FOR  
 CONSTRUCTION

Date: 06/10/17  
 Designed: JIF  
 Drawn: JIF  
 Checked: JY/KS/BPA  
 Approved: LRLT


Drawing Name  
 CHANNEL  
 PLAN AND  
 PROFILE - 6

Drawing No.  
 26


Sheet 26 of 44

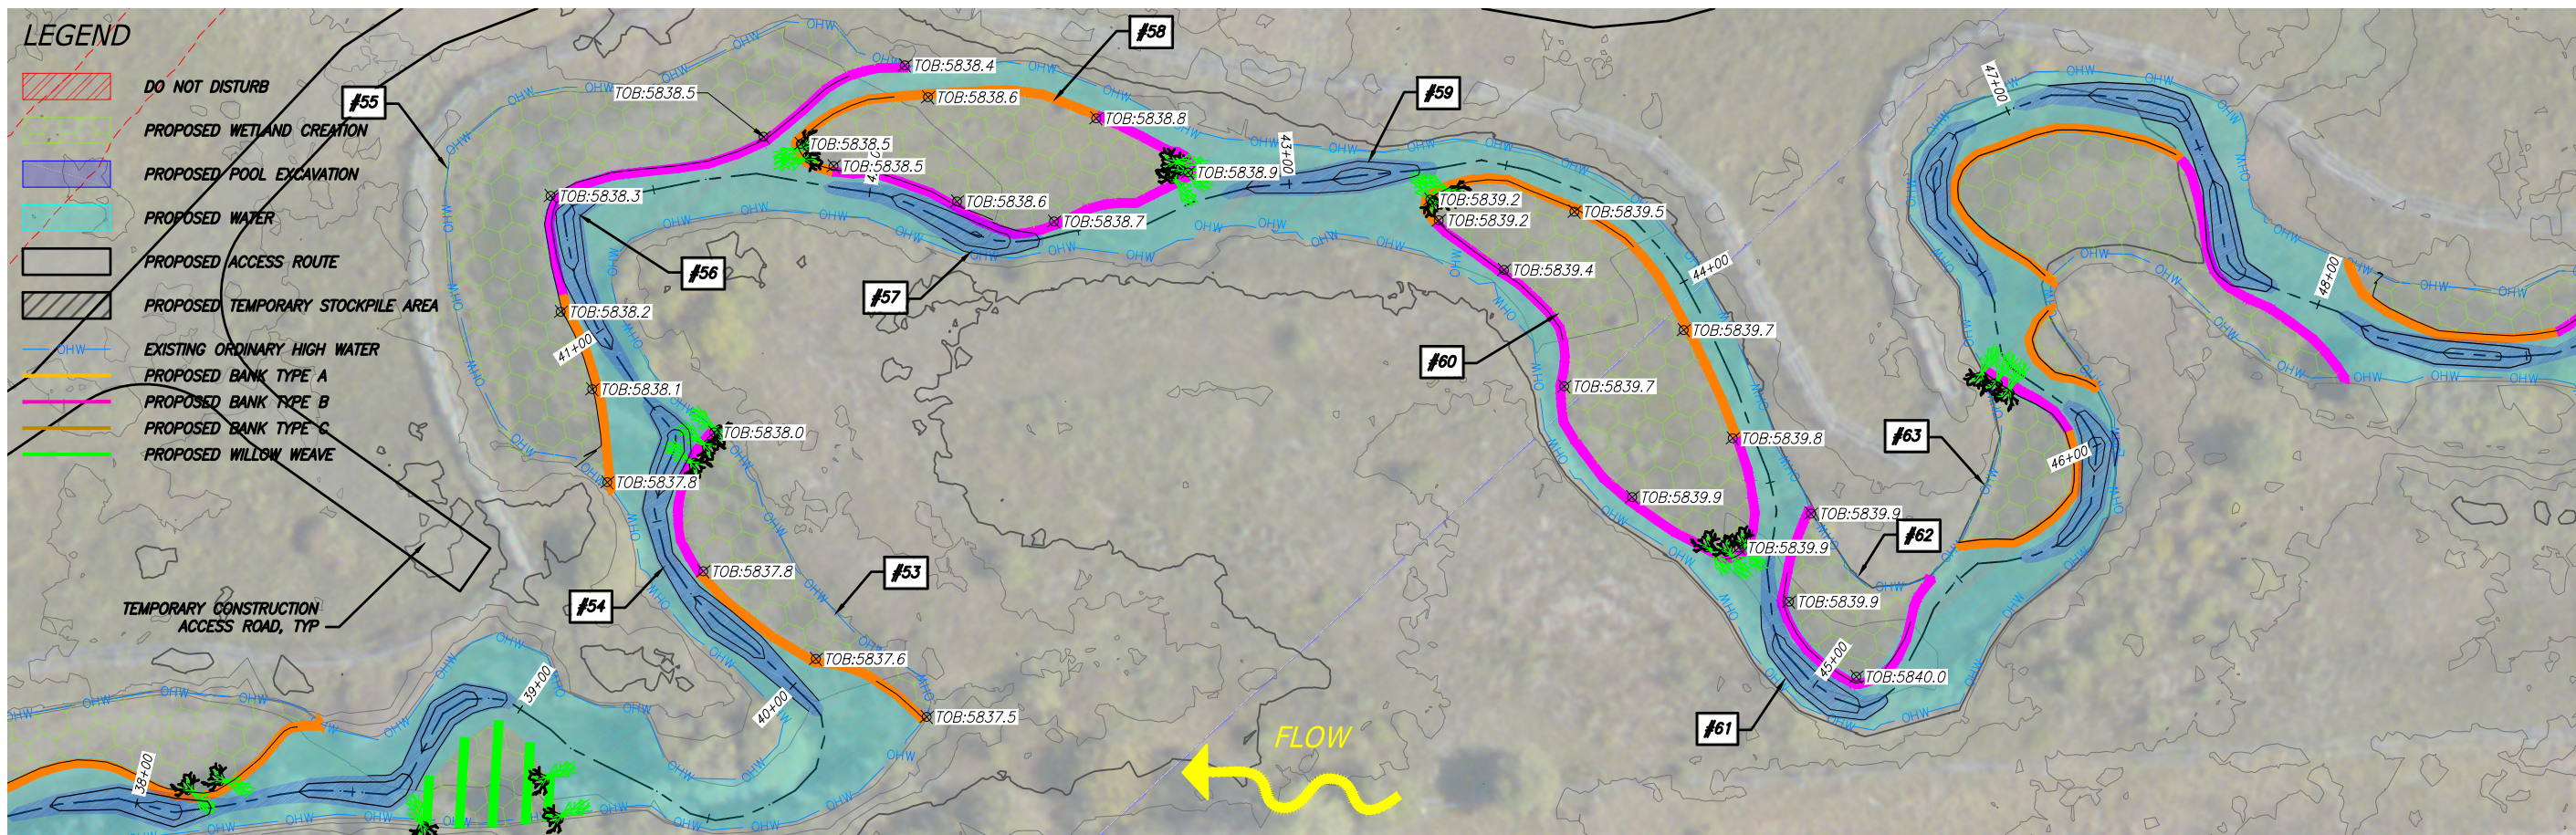

PROPOSED CONDITIONS PLAN

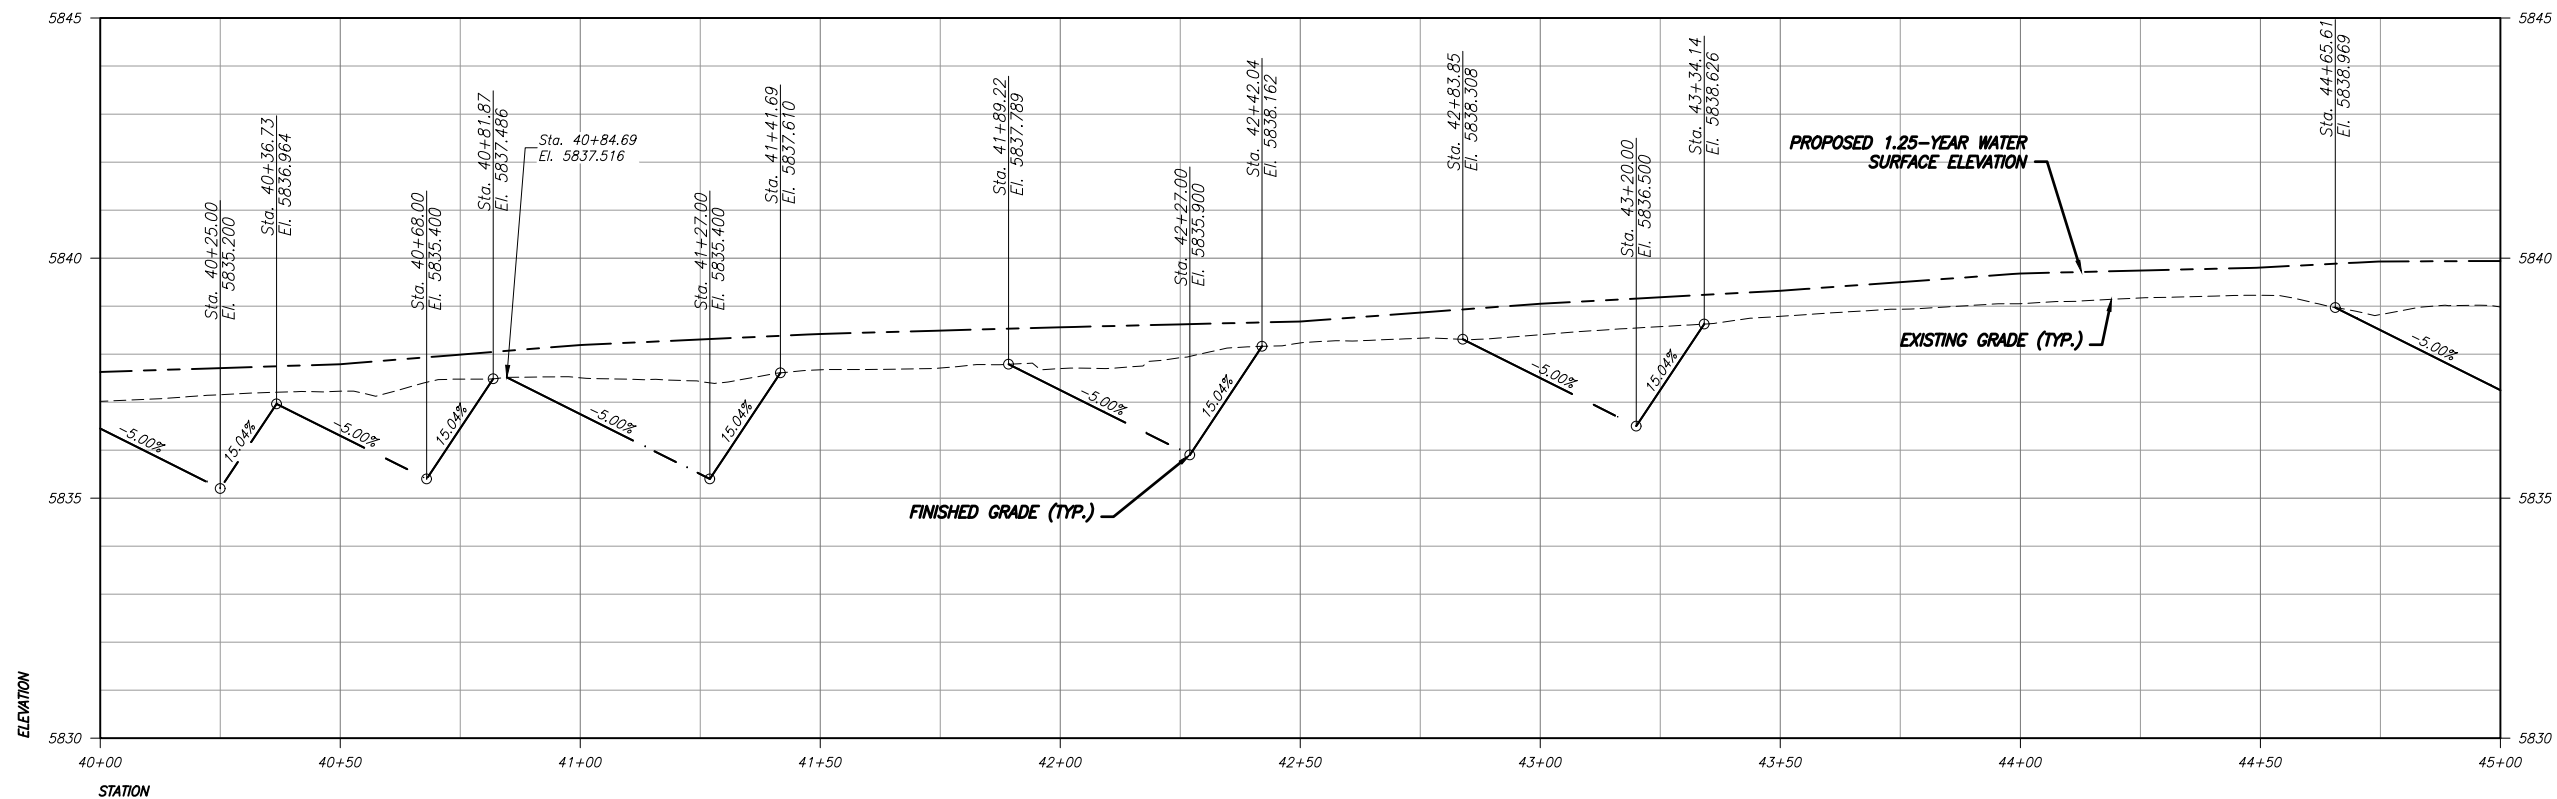

PROPOSED CONDITIONS PROFILE

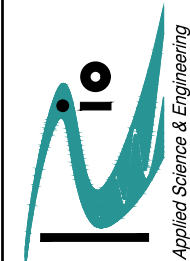

**Big Springs Enhancement Project**  
 Prelinal (80% Design) Drawings  
 for the Lemhi Regional Land Trust  
 Big Springs Creek, Lemhi County, Idaho  
 Project: 014-101-001-01


DRAFT-  
 NOT FOR  
 CONSTRUCTION

Date: 06/10/17  
 Designed: JIF  
 Drawn: JIF  
 Checked: JY/KS/BPA  
 Approved: LRLT


Drawing Name  
 CHANNEL  
 PLAN AND  
 PROFILE - 7

Drawing No.  
 27


Sheet 27 of 44

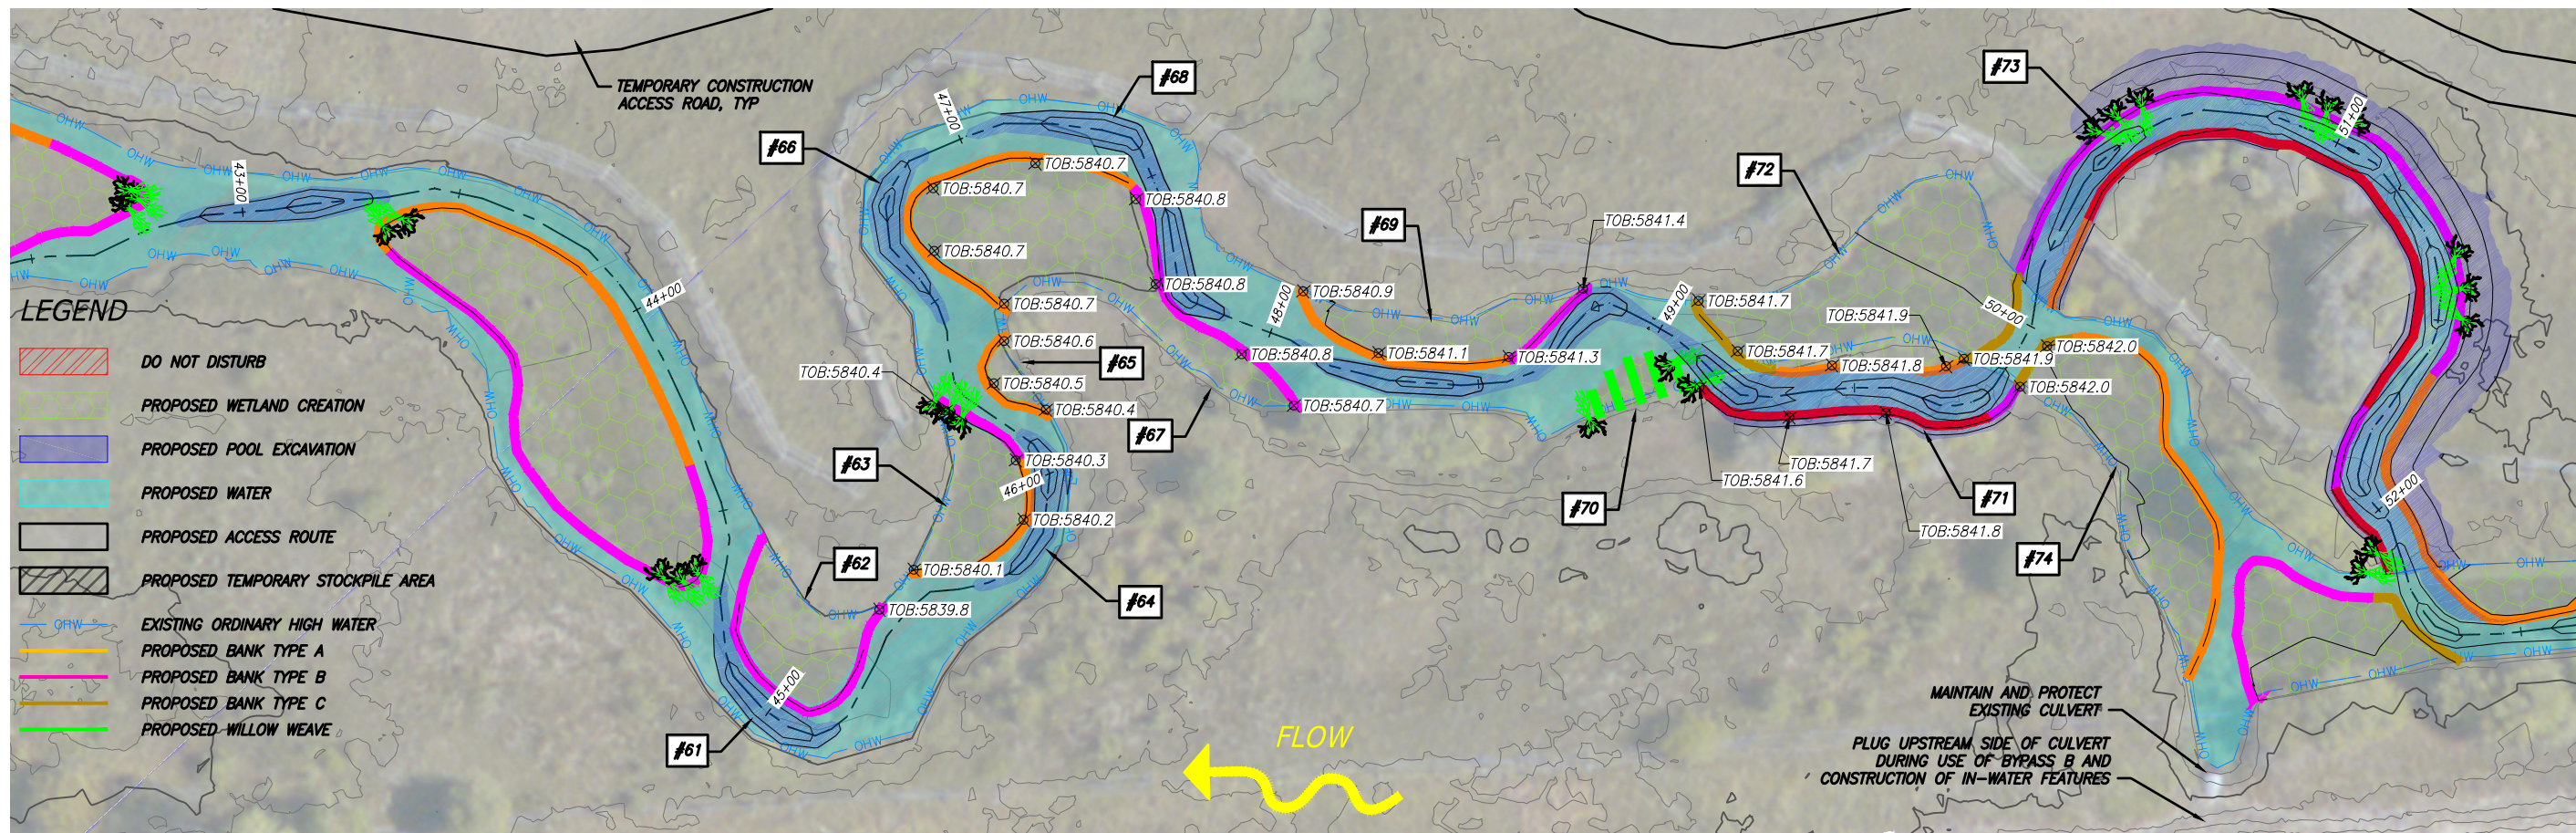

**PROPOSED CONDITIONS PLAN**

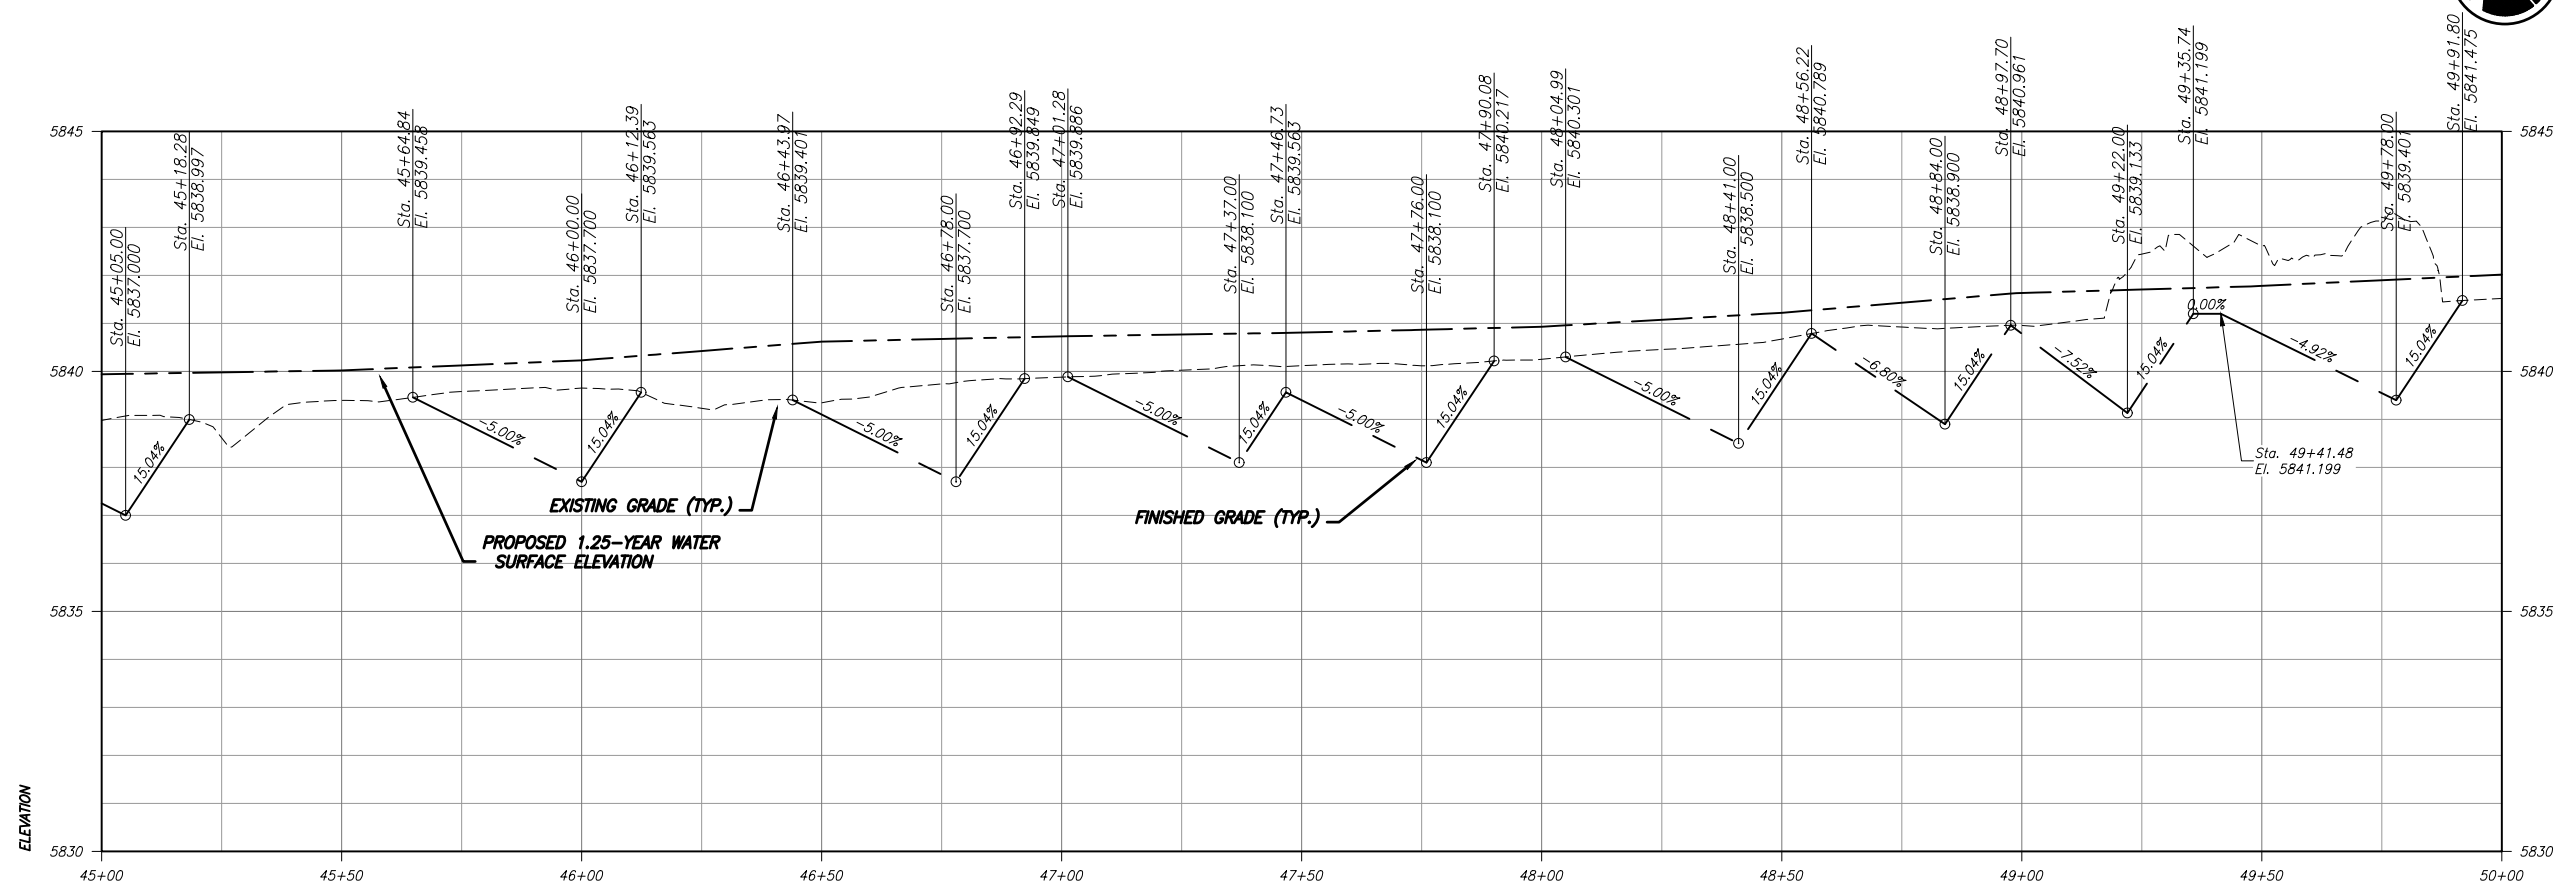

**PROPOSED CONDITIONS PROFILE**

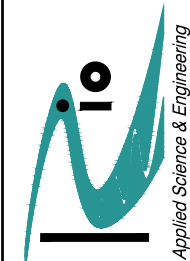

**Big Springs Enhancement Project**  
 Prelinal (80% Design) Drawings  
 for the Lemhi Regional Land Trust  
 Big Springs Creek, Lemhi County, Idaho  
 Project: 014-101-001-01


DRAFT-  
NOT FOR  
CONSTRUCTION

Date: 06/10/17  
 Designed: JIF  
 Drawn: JIF  
 Checked: JY/KS/BPA  
 Approved: LRLT

Drawing Name  
**CHANNEL  
 PLAN AND  
 PROFILE - 8**



Drawing No.  
**28**

Sheet 28 of 44

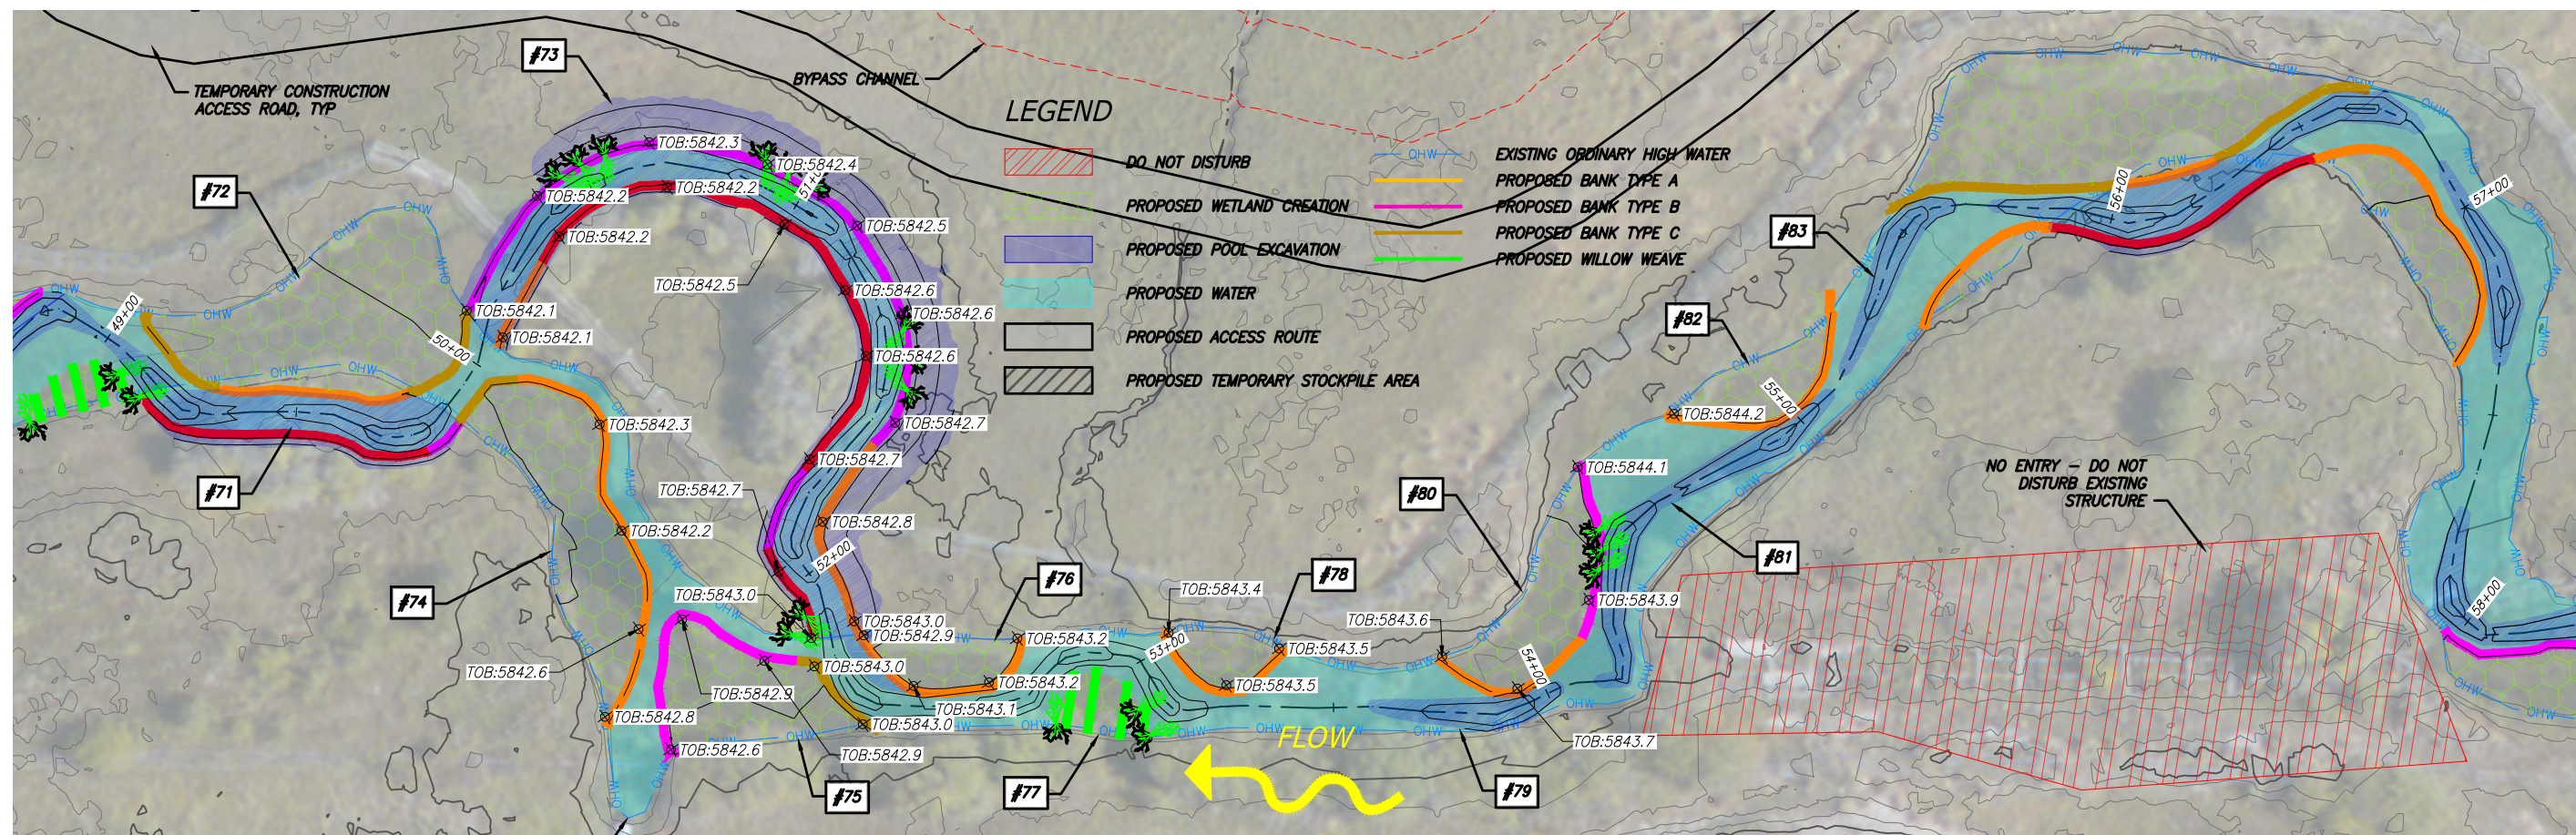


PLUG UPSTREAM END OF CULVERT DURING USE OF BYPASS B AND CONSTRUCTION OF IN-WATER FEATURES MAINTAIN AND PROTECT CULVERT

**PROPOSED CONDITIONS PLAN**

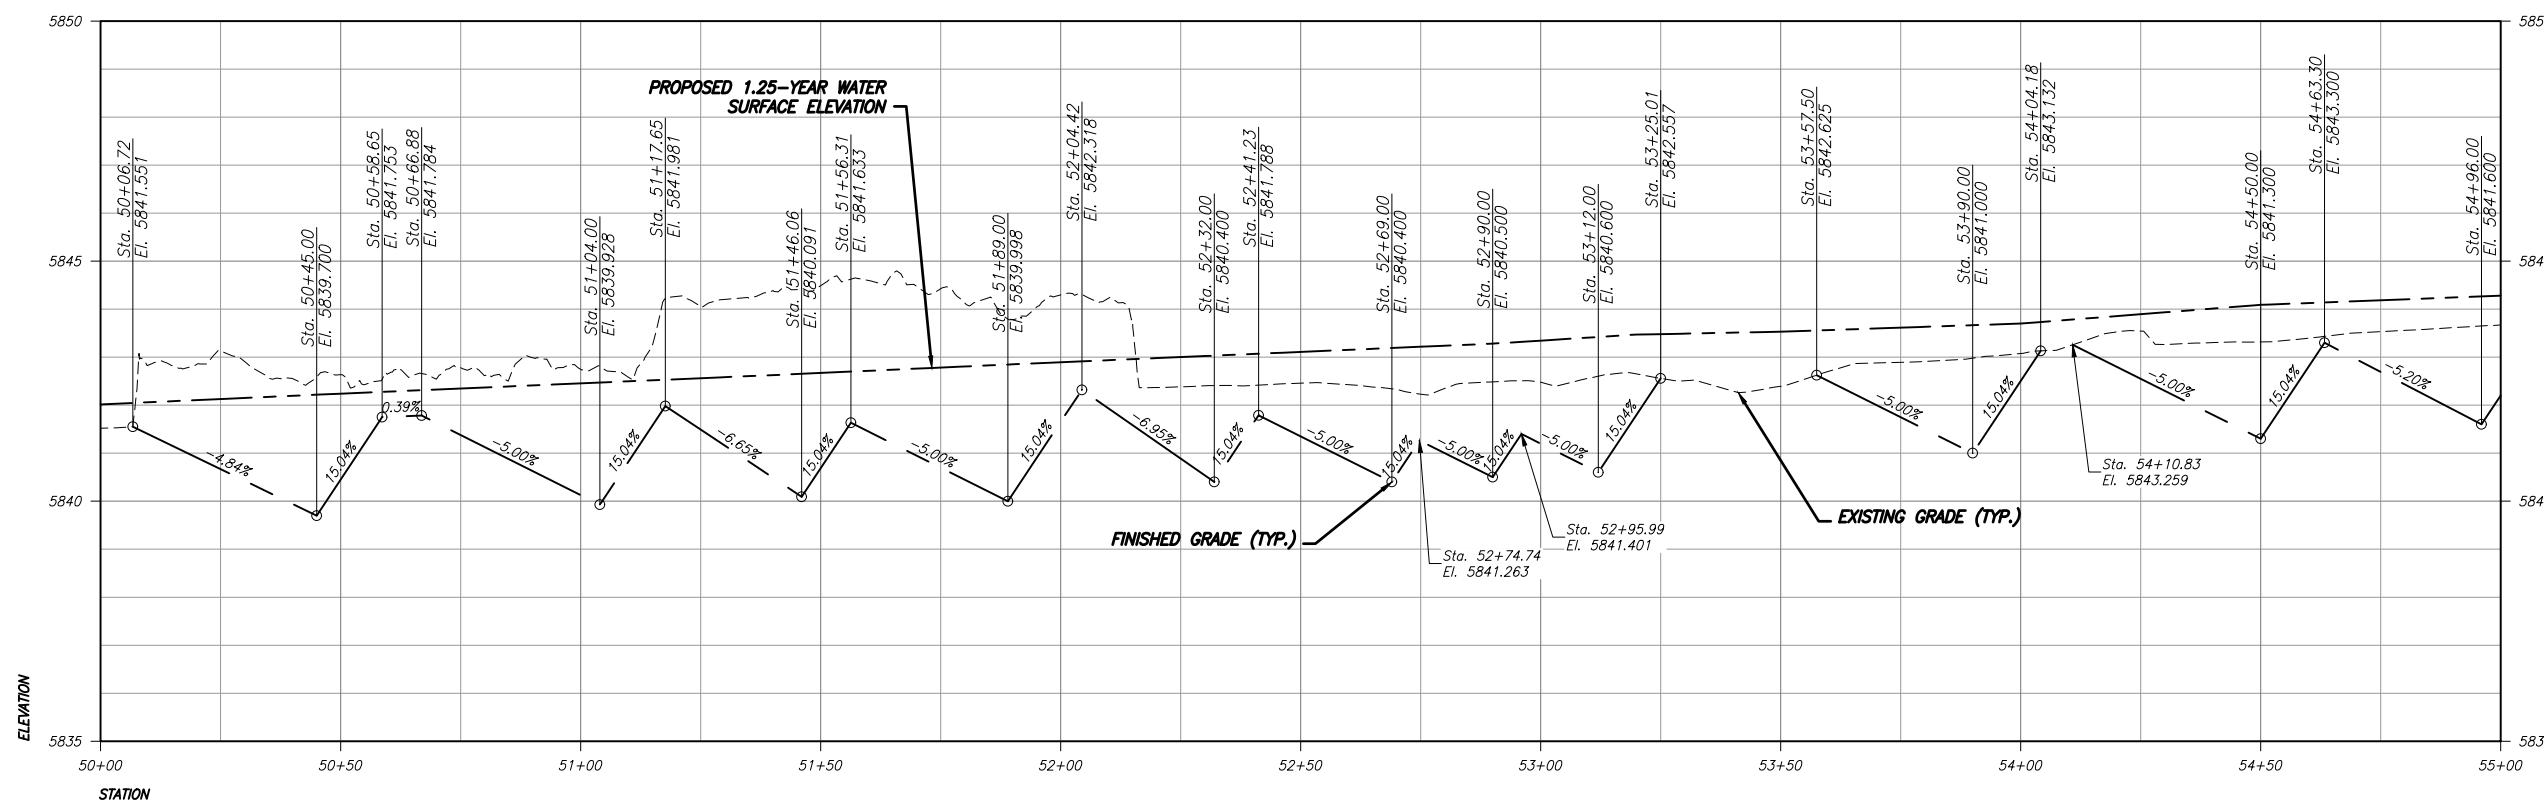 

**PROPOSED CONDITIONS PROFILE**

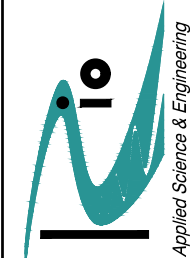

**Big Springs Enhancement Project**  
 Prelinal (80% Design) Drawings  
 for the Lemhi Regional Land Trust  
 Big Springs Creek, Lemhi County, Idaho  
 Project: 014-101-001-01


DRAFT - NOT FOR CONSTRUCTION

Date: 06/10/17  
 Designed: JIF  
 Drawn: JIF  
 Checked: JY/KS/BPA  
 Approved: LRLT


Drawing Name  
**CHANNEL PLAN AND PROFILE - 9**

Drawing No.  
**29**


Sheet 29 of 44

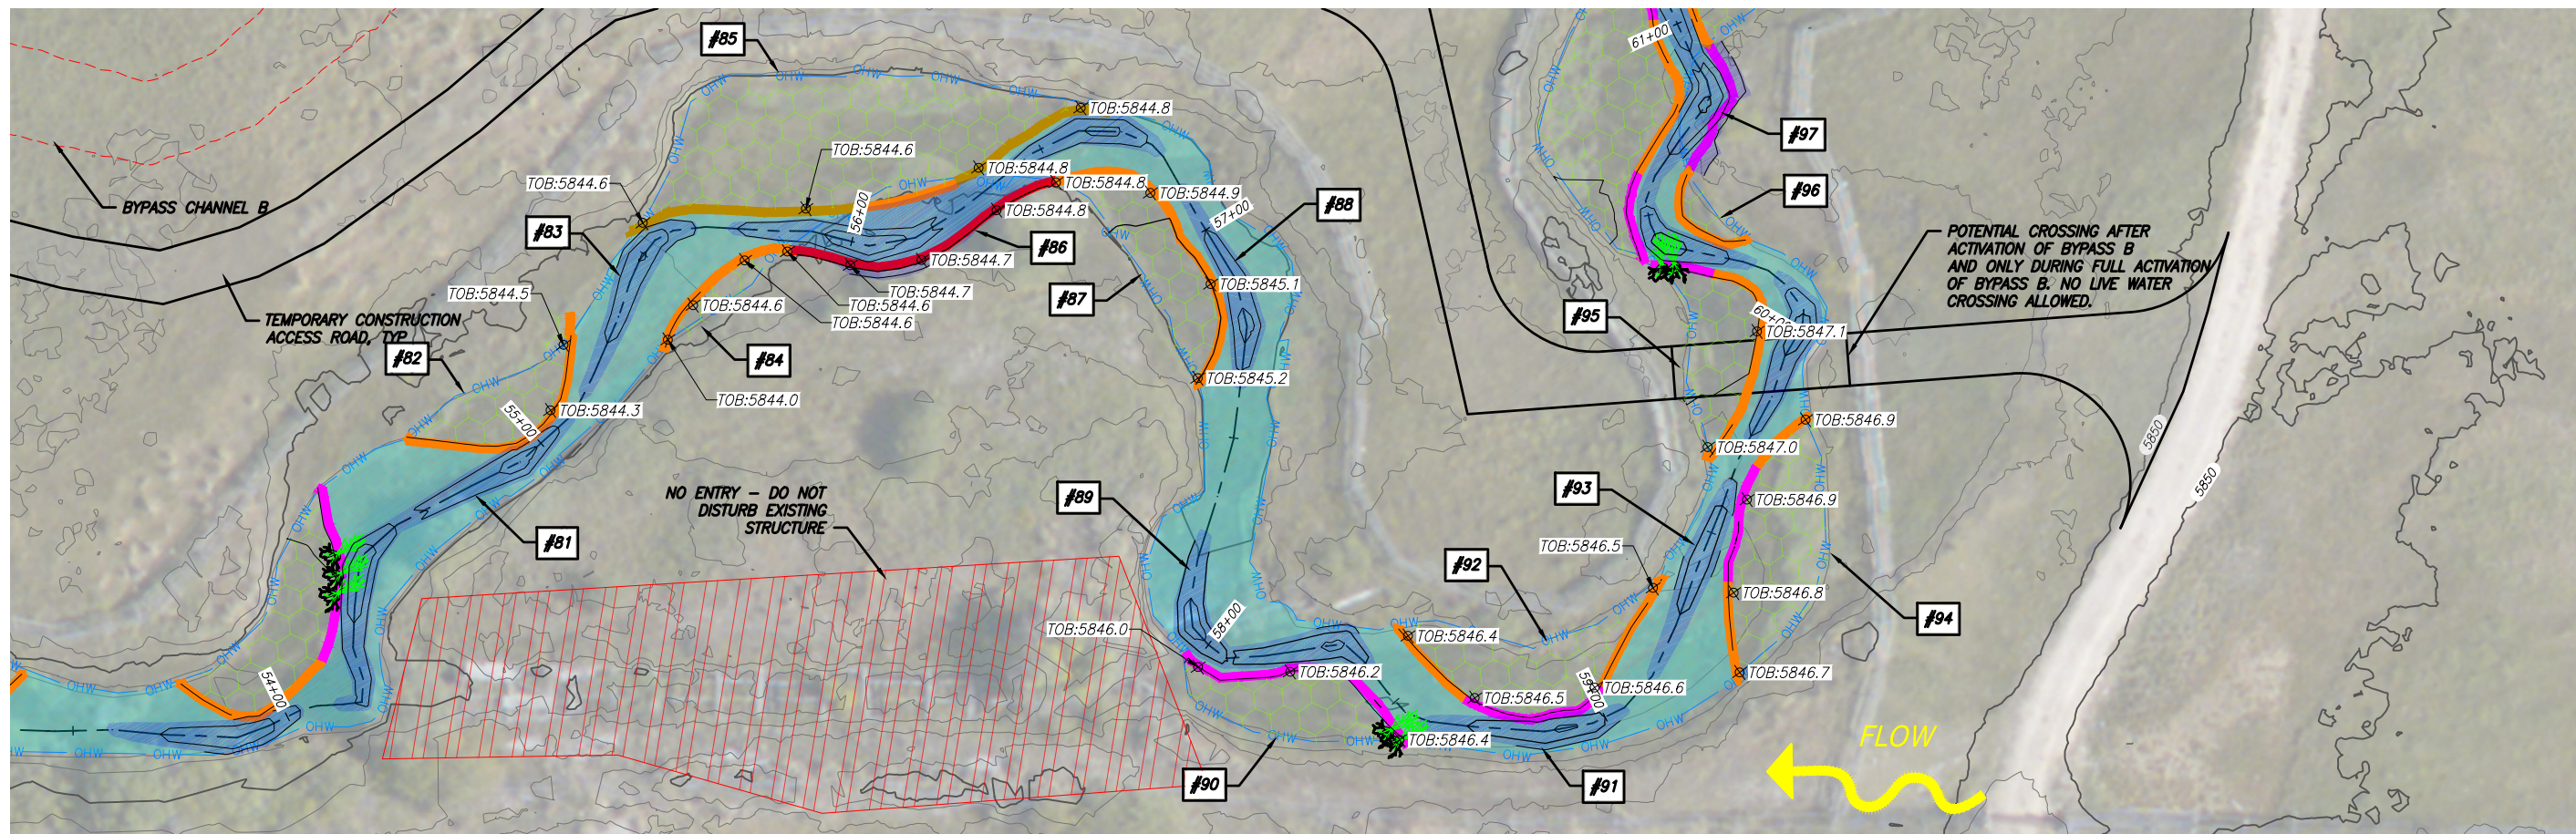

PROPOSED CONDITIONS PLAN

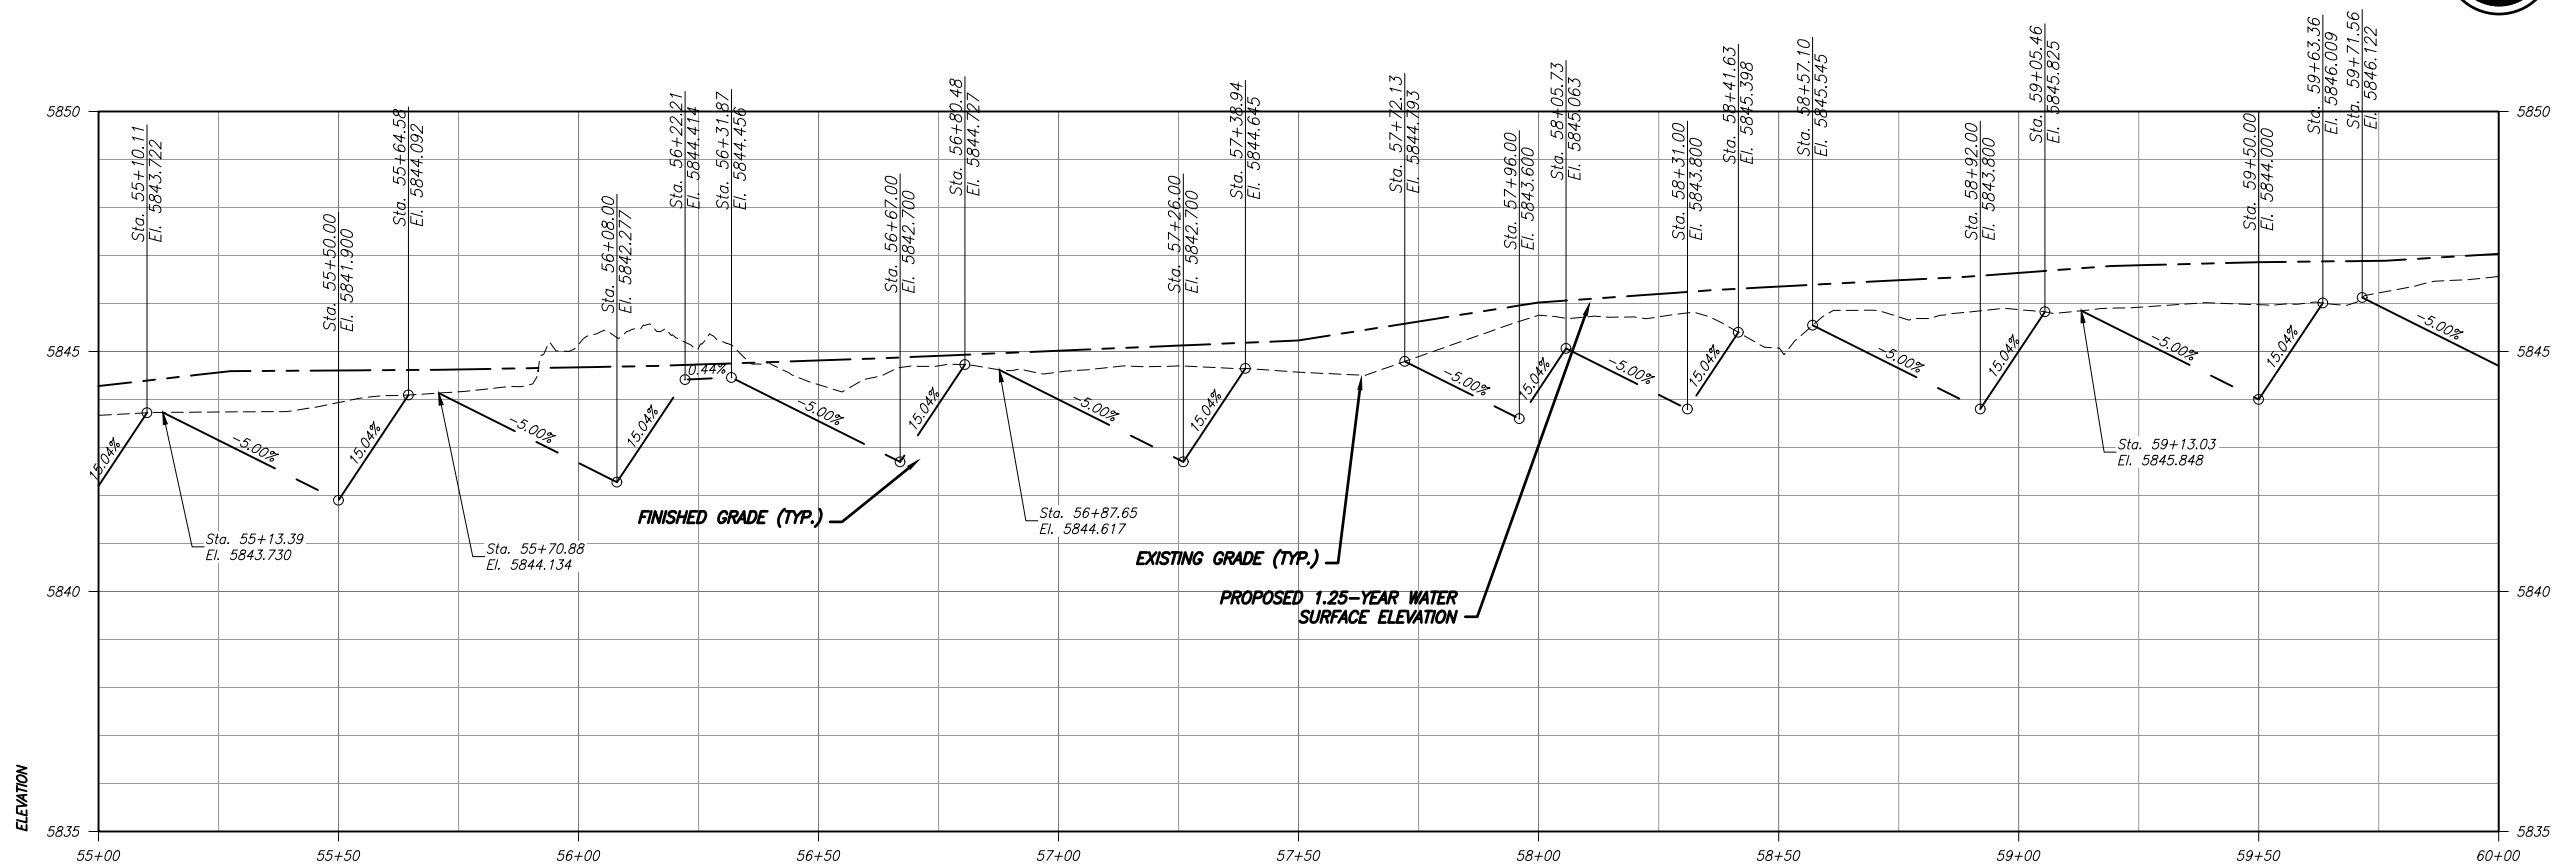

PROPOSED CONDITIONS PROFILE

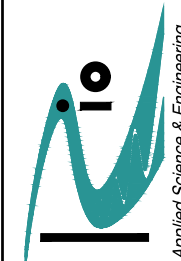

**Big Springs Enhancement Project**  
 Prelinal (80% Design) Drawings  
 for the Lemhi Regional Land Trust  
 Big Springs Creek, Lemhi County, Idaho  
 Project: 014-101-001-01


DRAFT-  
 NOT FOR  
 CONSTRUCTION

Date: 06/10/17  
 Designed: JIF  
 Drawn: JIF  
 Checked: JY/KS/BPA  
 Approved: LRLT



Drawing Name  
 CHANNEL  
 PLAN AND  
 PROFILE - 10

Drawing No.  
 30


Sheet 30 of 44

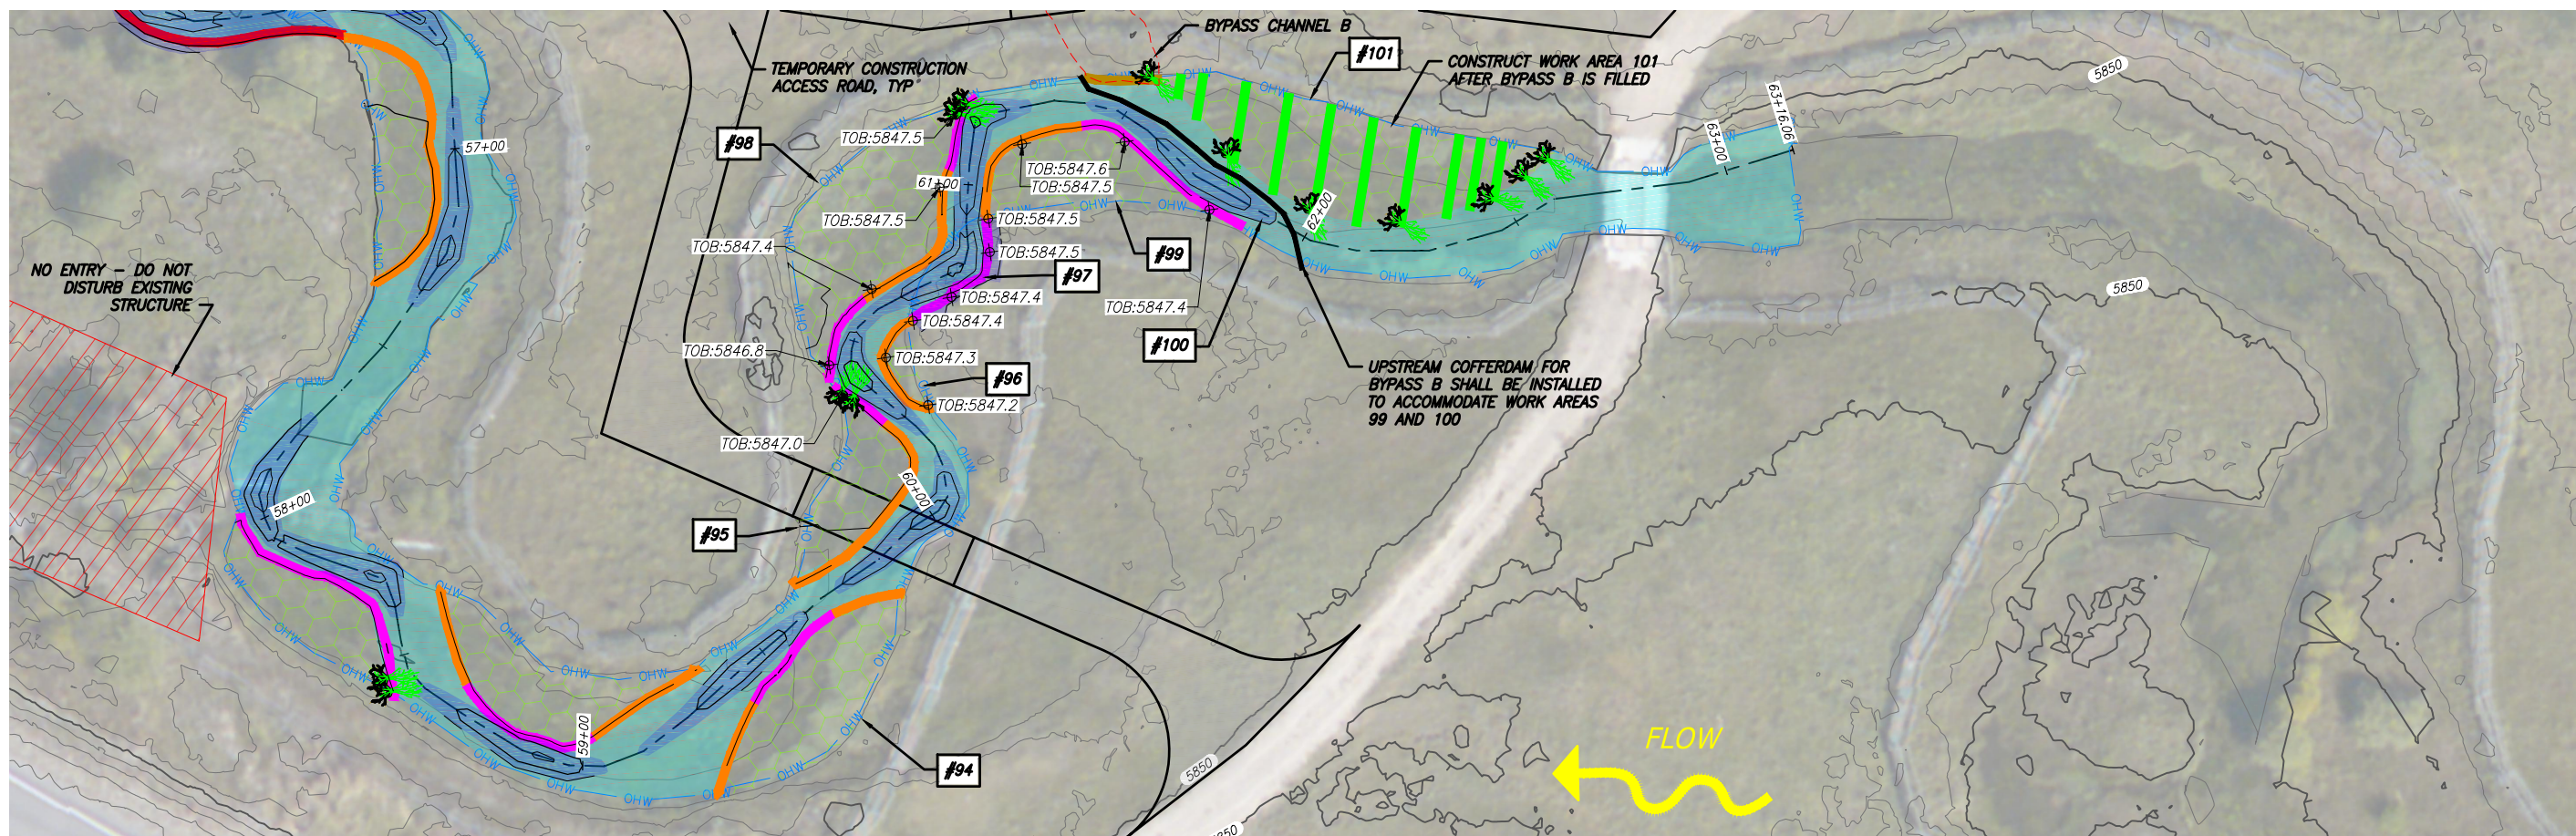

PROPOSED CONDITIONS PLAN

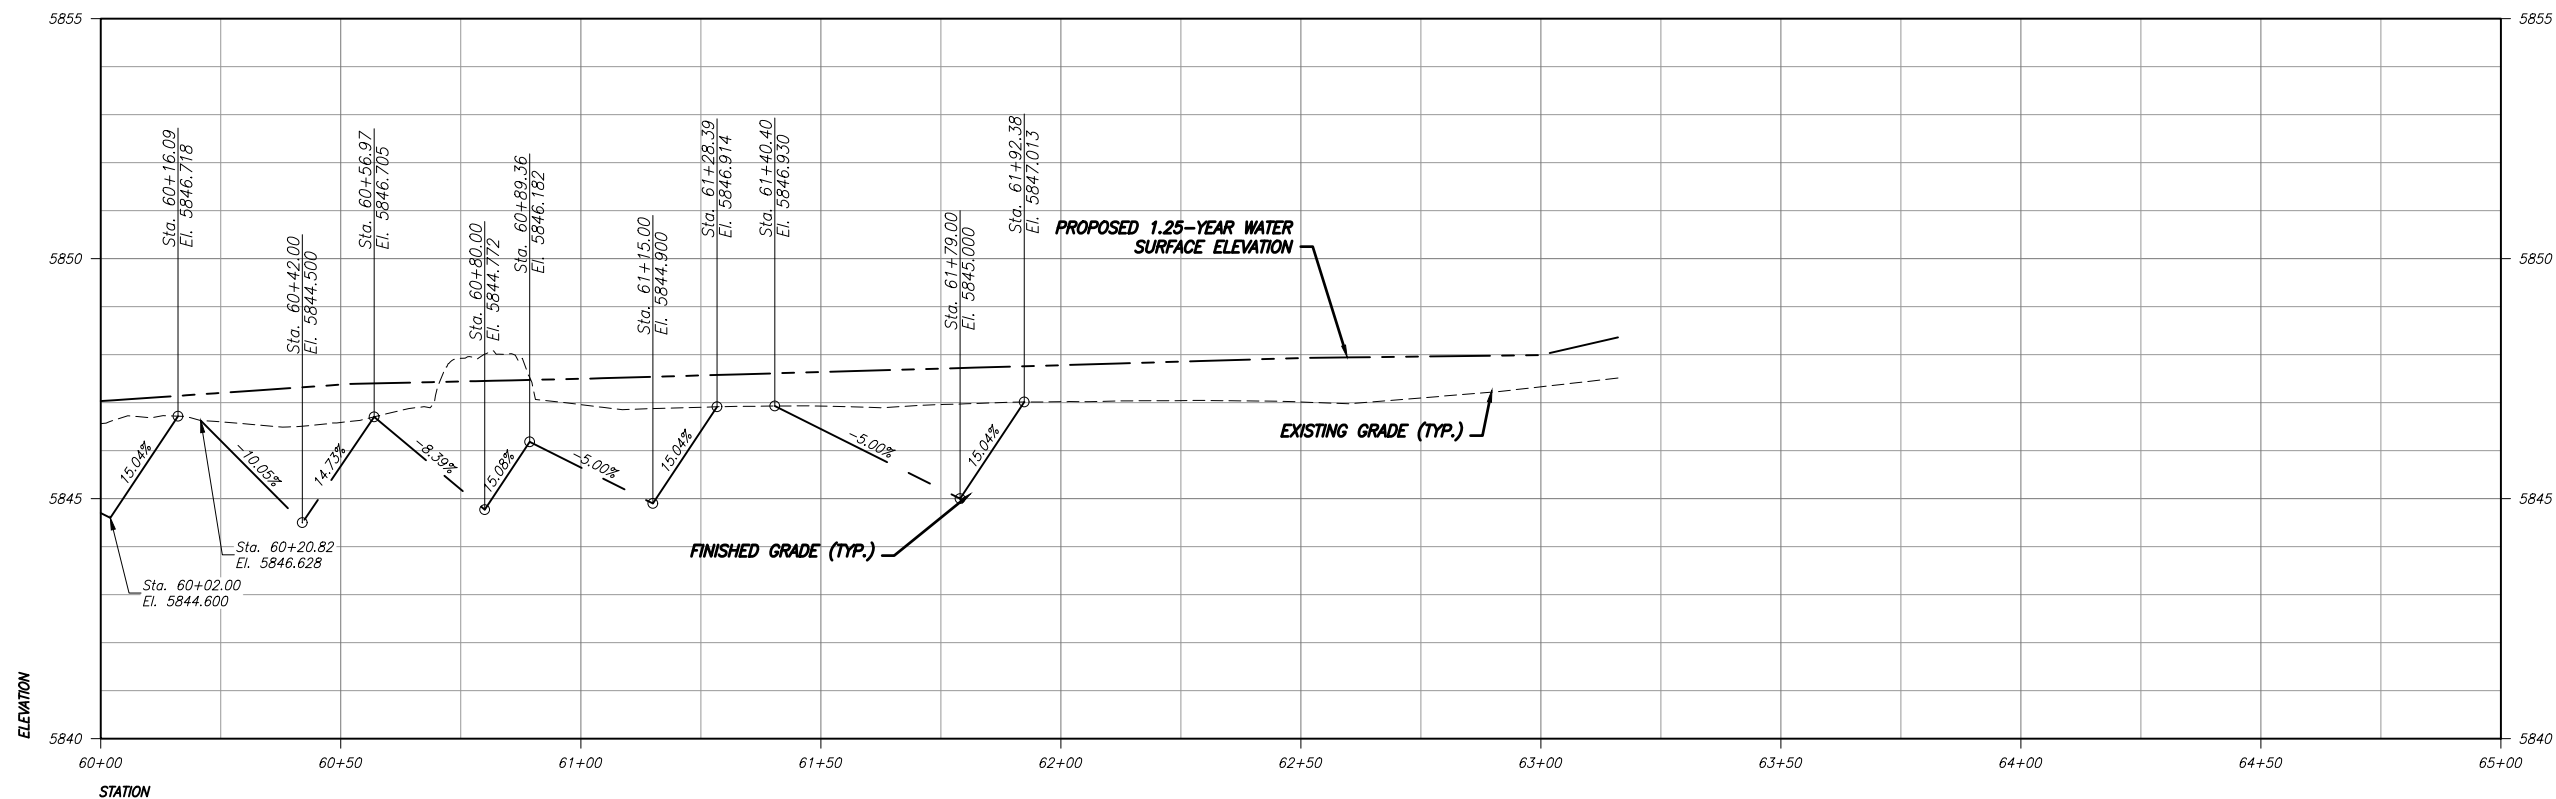 

PROPOSED CONDITIONS PROFILE

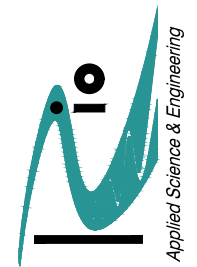

**Big Springs Enhancement Project**  
 Prefinal (80% Design) Drawings  
 for the Lemhi Regional Land Trust  
 Big Springs Creek, Lemhi County, Idaho  
 Project: 014-101-001-01

DRAFT-  
 NOT FOR  
 CONSTRUCTION

Date: 06/10/17  
 Designed: JIF  
 Drawn: JIF  
 Checked: JY/KS/BPA  
 Approved: LRLT

Drawing Name  
 CHANNEL  
 PLAN AND  
 PROFILE - 11

Drawing No.  
 31

Sheet 31 of 44